


VAULT SERIAL NO.	DATE	MARK	NATURE	MADE	CHK'D	REV'D
REVISIONS						

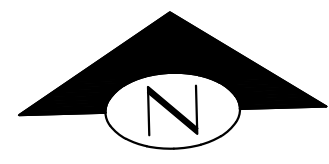

INSTALL
REMOVE
MAINTAIN
RELOCATE

SDOT-PROJECT DEVELOPMENT CONCURRENCE PRIOR TO CONSTRUCTION		
ROUTING	DATE	INITIAL

CONTENTS

- | | |
|--------|--|
| TCP 01 | LANE CLOSURE FOR NB AURORA AVE N |
| TCP 02 | INTERSECTION OF W GREENLAKE WAY N AND N 63RD ST (ADA PARKING) |
| TCP 03 | INTERSECTION OF W GREENLAKE WAY N AND NB AURORA AVE N (ON-RAMP) |
| TCP 04 | INTERSECTION OF W GREENLAKE DR N AND NB AURORA AVE N (GAS STATION) |
| TCP 05 | INTERSECTION OF W GREENLAKE DR N AND WINONA AVE N |
| TCP 06 | INTERSECTION OF W GREENLAKE WAY N AND E GREENLAKE WAY N |
| TCP 07 | VARIOUS INTERSECTIONS ALONG ROUTE |

NOTES

1. INSTALL WATER FILLED BARRIERS 2' FROM DASHED LANE LINE ON NB AURORA AVE N


NOT FOR CONSTRUCTION

BILLING NUMBER: TRG0039-COVID19
WO NUMBER: ###

APPROVED FOR ADVERTISING
NANCY LOCKE
DEPARTMENT OF FINANCE & ADMINISTRATIVE SERVICES
SEATTLE, WASHINGTON 20 .

BY:
CITY PURCHASING & CONTRACTING SERVICES DIRECTOR

INITIALS AND DATE		INITIALS AND DATE	
DESIGNED	JWM 08/06/2020	REVIEWED:	
CHECKED		DES.	CONST.
		SDOT	PROJ. MGR.
DRAWN JWM 08/06/2020		RECEIVED	
CHECKED		REVISED AS BUILT	
ALL WORK SHALL BE DONE IN ACCORDANCE WITH THE CITY OF SEATTLE STANDARD PLANS AND SPECIFICATIONS AND OTHER DOCUMENTS CALLED FOR IN SECTION 0-02.3 OF THE PROJECT MANUAL.			

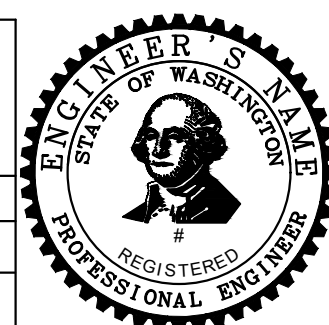

Seattle
Department of
Transportation

ORDINANCE NO. _____ PW NO. _____

FUND: _____

SCALE: AS NOTED

SHS, GREENLAKE NB
AURORA AVE N LANE
CLOSURE

JOB	PC
	CO
VPI #	
SHEET 1 OF 8	

CONTENTS

SDCI #####, SDOT #####


[illegible]

JOB	PC CO
VPI #	
TCP01	
SHEET 2 OF 8	

SDCI #####, SDOT #####

\\ad.seattle.gov\dept\DOT2\Data\POD\Design\2020 Work Plan\Locations\Green Lake\6 - CAD Files\2020\806_SHS_GREENLAKE_NB_AURORA_WAY_N_LANE_CLOSURE_DRAFT 12.dwg
Aug-12-20 9:33am

VAULT	SERIAL NO.	DATE	MARK	NATURE	REVISIONS	MADE	CHK'D	REV'D

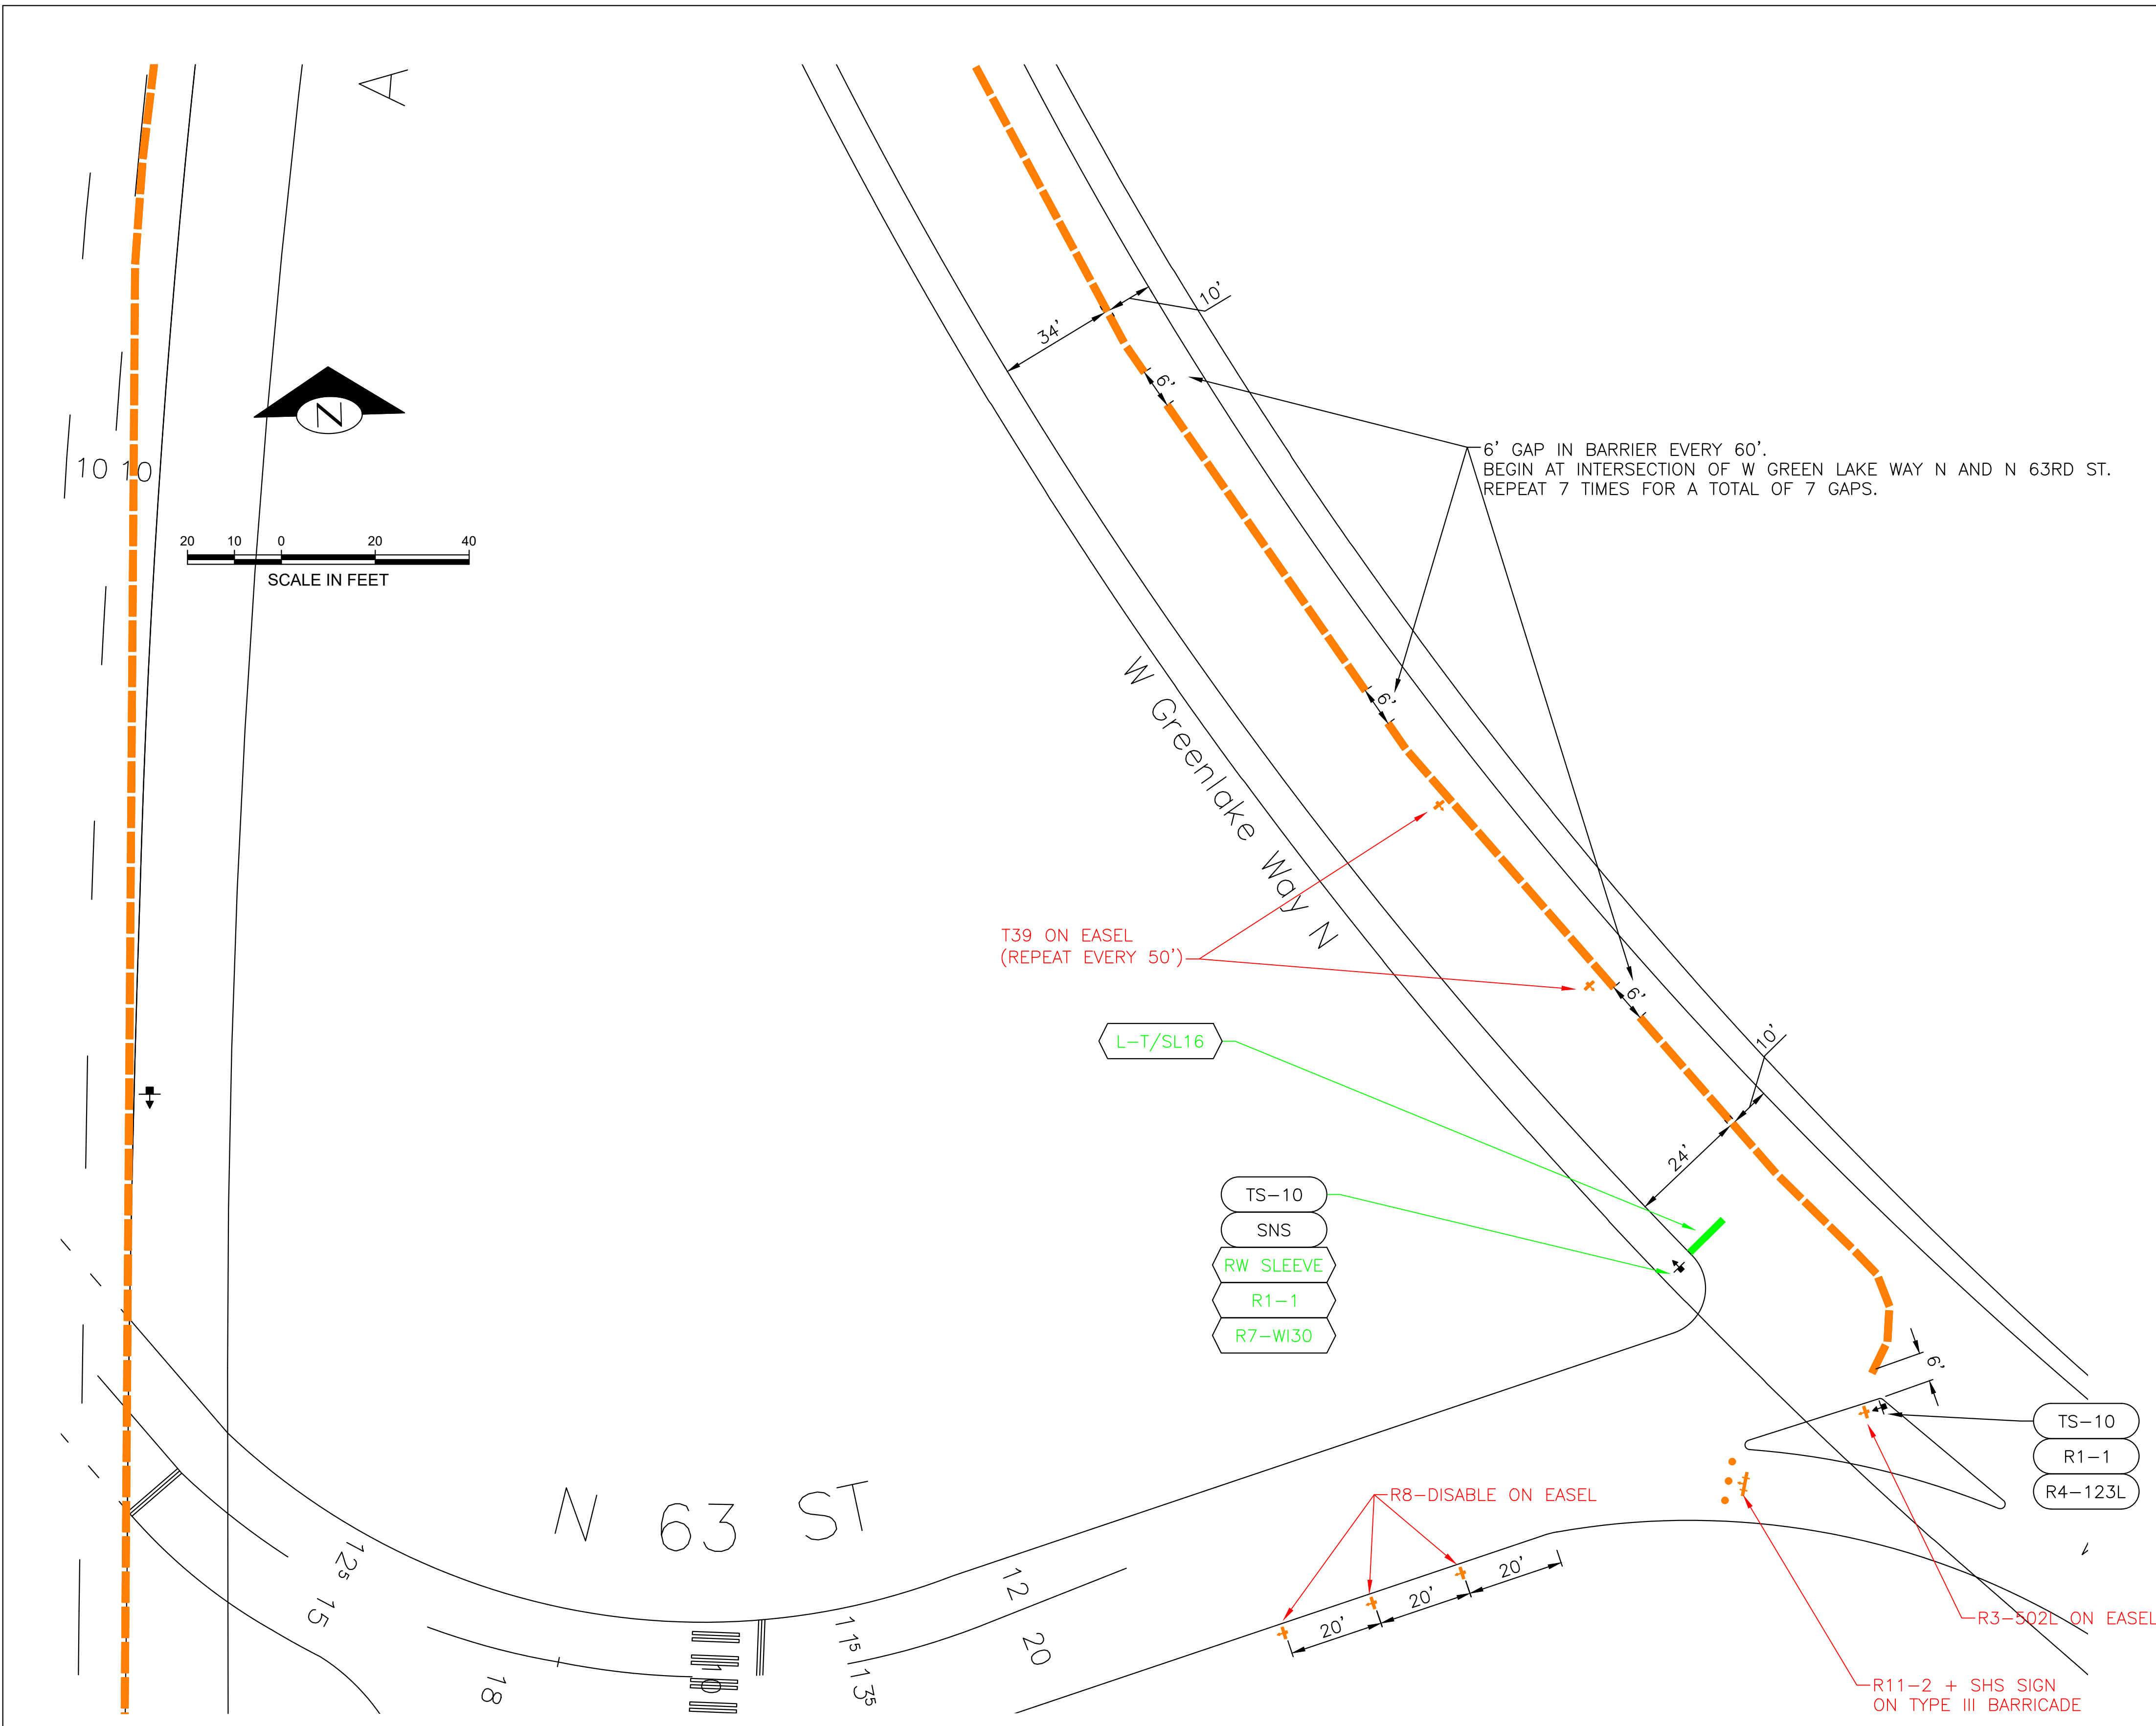

- INSTALL
- REMOVE
- MAINTAIN
- RELOCATE

SIGN LEGEND

- R1-1 STOP SIGN
- R11-2 STREET CLOSED
- R2-30 SPEED LIMIT 30 MPH
- R3-2 LEFT TURN PROHIBITED
- R3-502L LEFT TURN ONLY
- R4-123L THIS LANE, DOWNWARD LEFT ARROW
- R8-DISABLE ADA PARKING PERMIT REQUIRED
- W13-30 30 M.P.H. ADVISORY
- W20-3 STREET CLOSED AHEAD
- TS-10 10' 2"x2" QUIK-PUNCH TELESPEAR POST

- WATER FILLED BARRIER
- TYPE III BARRICADE (SEE EXAMPLE BELOW)
- SIGN MOUNTED ON EASEL (SEE EXAMPLES BELOW)
- 28" CONE





NOT FOR CONSTRUCTION

INTERSECTION OF W GREENLAKE WAY N AND N 63RD ST (ADA PARKING)

BILLING NUMBER: TRG0039-COVID19 WO NUMBER: ###	APPROVED FOR ADVERTISING NANCY LOCKE DEPARTMENT OF FINANCE & ADMINISTRATIVE SERVICES SEATTLE, WASHINGTON 20	INITIALS AND DATE DESIGNED JWM 08/06/2020 CHECKED	INITIALS AND DATE REVIEWED: DES. CONST. SDOT PROJ. MGR.		 ORDINANCE NO. FUND: SCALE: AS NOTED	SHS, GREENLAKE NB AURORA AVE N LANE CLOSURE	JOB PC CO
		DRAWN JWM 08/06/2020 CHECKED	RECEIVED REVISED AS BUILT				VPI # TCP02
BY: CITY PURCHASING & CONTRACTING SERVICES DIRECTOR		ALL WORK SHALL BE DONE IN ACCORDANCE WITH THE CITY OF SEATTLE STANDARD PLANS AND SPECIFICATIONS AND OTHER DOCUMENTS CALLED FOR IN SECTION 0-02.3 OF THE PROJECT MANUAL.				SHEET 3 OF 8	

R1-1	STOP SIGN
R11-2	STREET CLOSED
R2-30	SPEED LIMIT 30 MPH
R3-2	LEFT TURN PROHIBITED
R3-502L	LEFT TURN ONLY
R8-DISABLE	ADA PARKING PERMIT REQUIRED
W3-5X	SPEED LIMIT 30 MPH AHEAD
W13-30	30 M.P.H. ADVISORY
W20-3	STREET CLOSED AHEAD
TS-10	10' 2"x2" QUIK-PUNCH TELESPIR POST

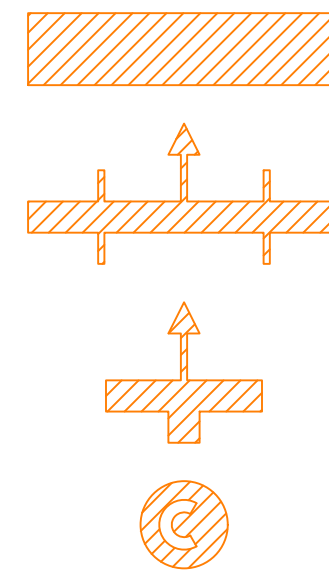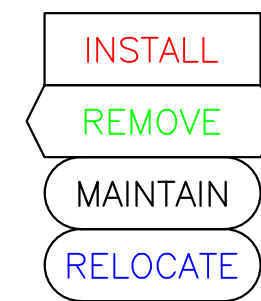

WATER FILLED BARRIER

TYPE III BARRICADE

SIGN MOUNTED ON EASEL

28" CONE

SDOT-PROJECT DEVELOPMENT CONCURRENCE PRIOR TO CONSTRUCTION

ROUTING	DATE	INITIAL

TABLE XI-1


Class of Road	Warning Sign Spacing in Feet			Taper Length (L) in Feet		Channelizing Device Spacing in Feet (maximum)				Warning Sign Min. Size in Inches
	A	B	C	Lane Width		Vehicle Barricades & Drums		Other**		
				10'	12'	Taper (S)	Tangent	Taper (S)	Tangent	
I	*			75	90	Speed Limit	Speed Limit x 2	15	30	30x30
II	150	150	75	150	200	Speed Limit	Speed Limit x 2	20	50	30x30
III	350	350	350	450	540	Speed Limit	Speed Limit x 2	30	80	48x48

Road Class Definitions

Class I – Central Business District, University District
Class II – Arterial Streets
Class III – All partially or full controlled access arterial streets

*Advance warning sign spacing depends on availability of curb space

**Vertical barricades, cones, tubular guideposts

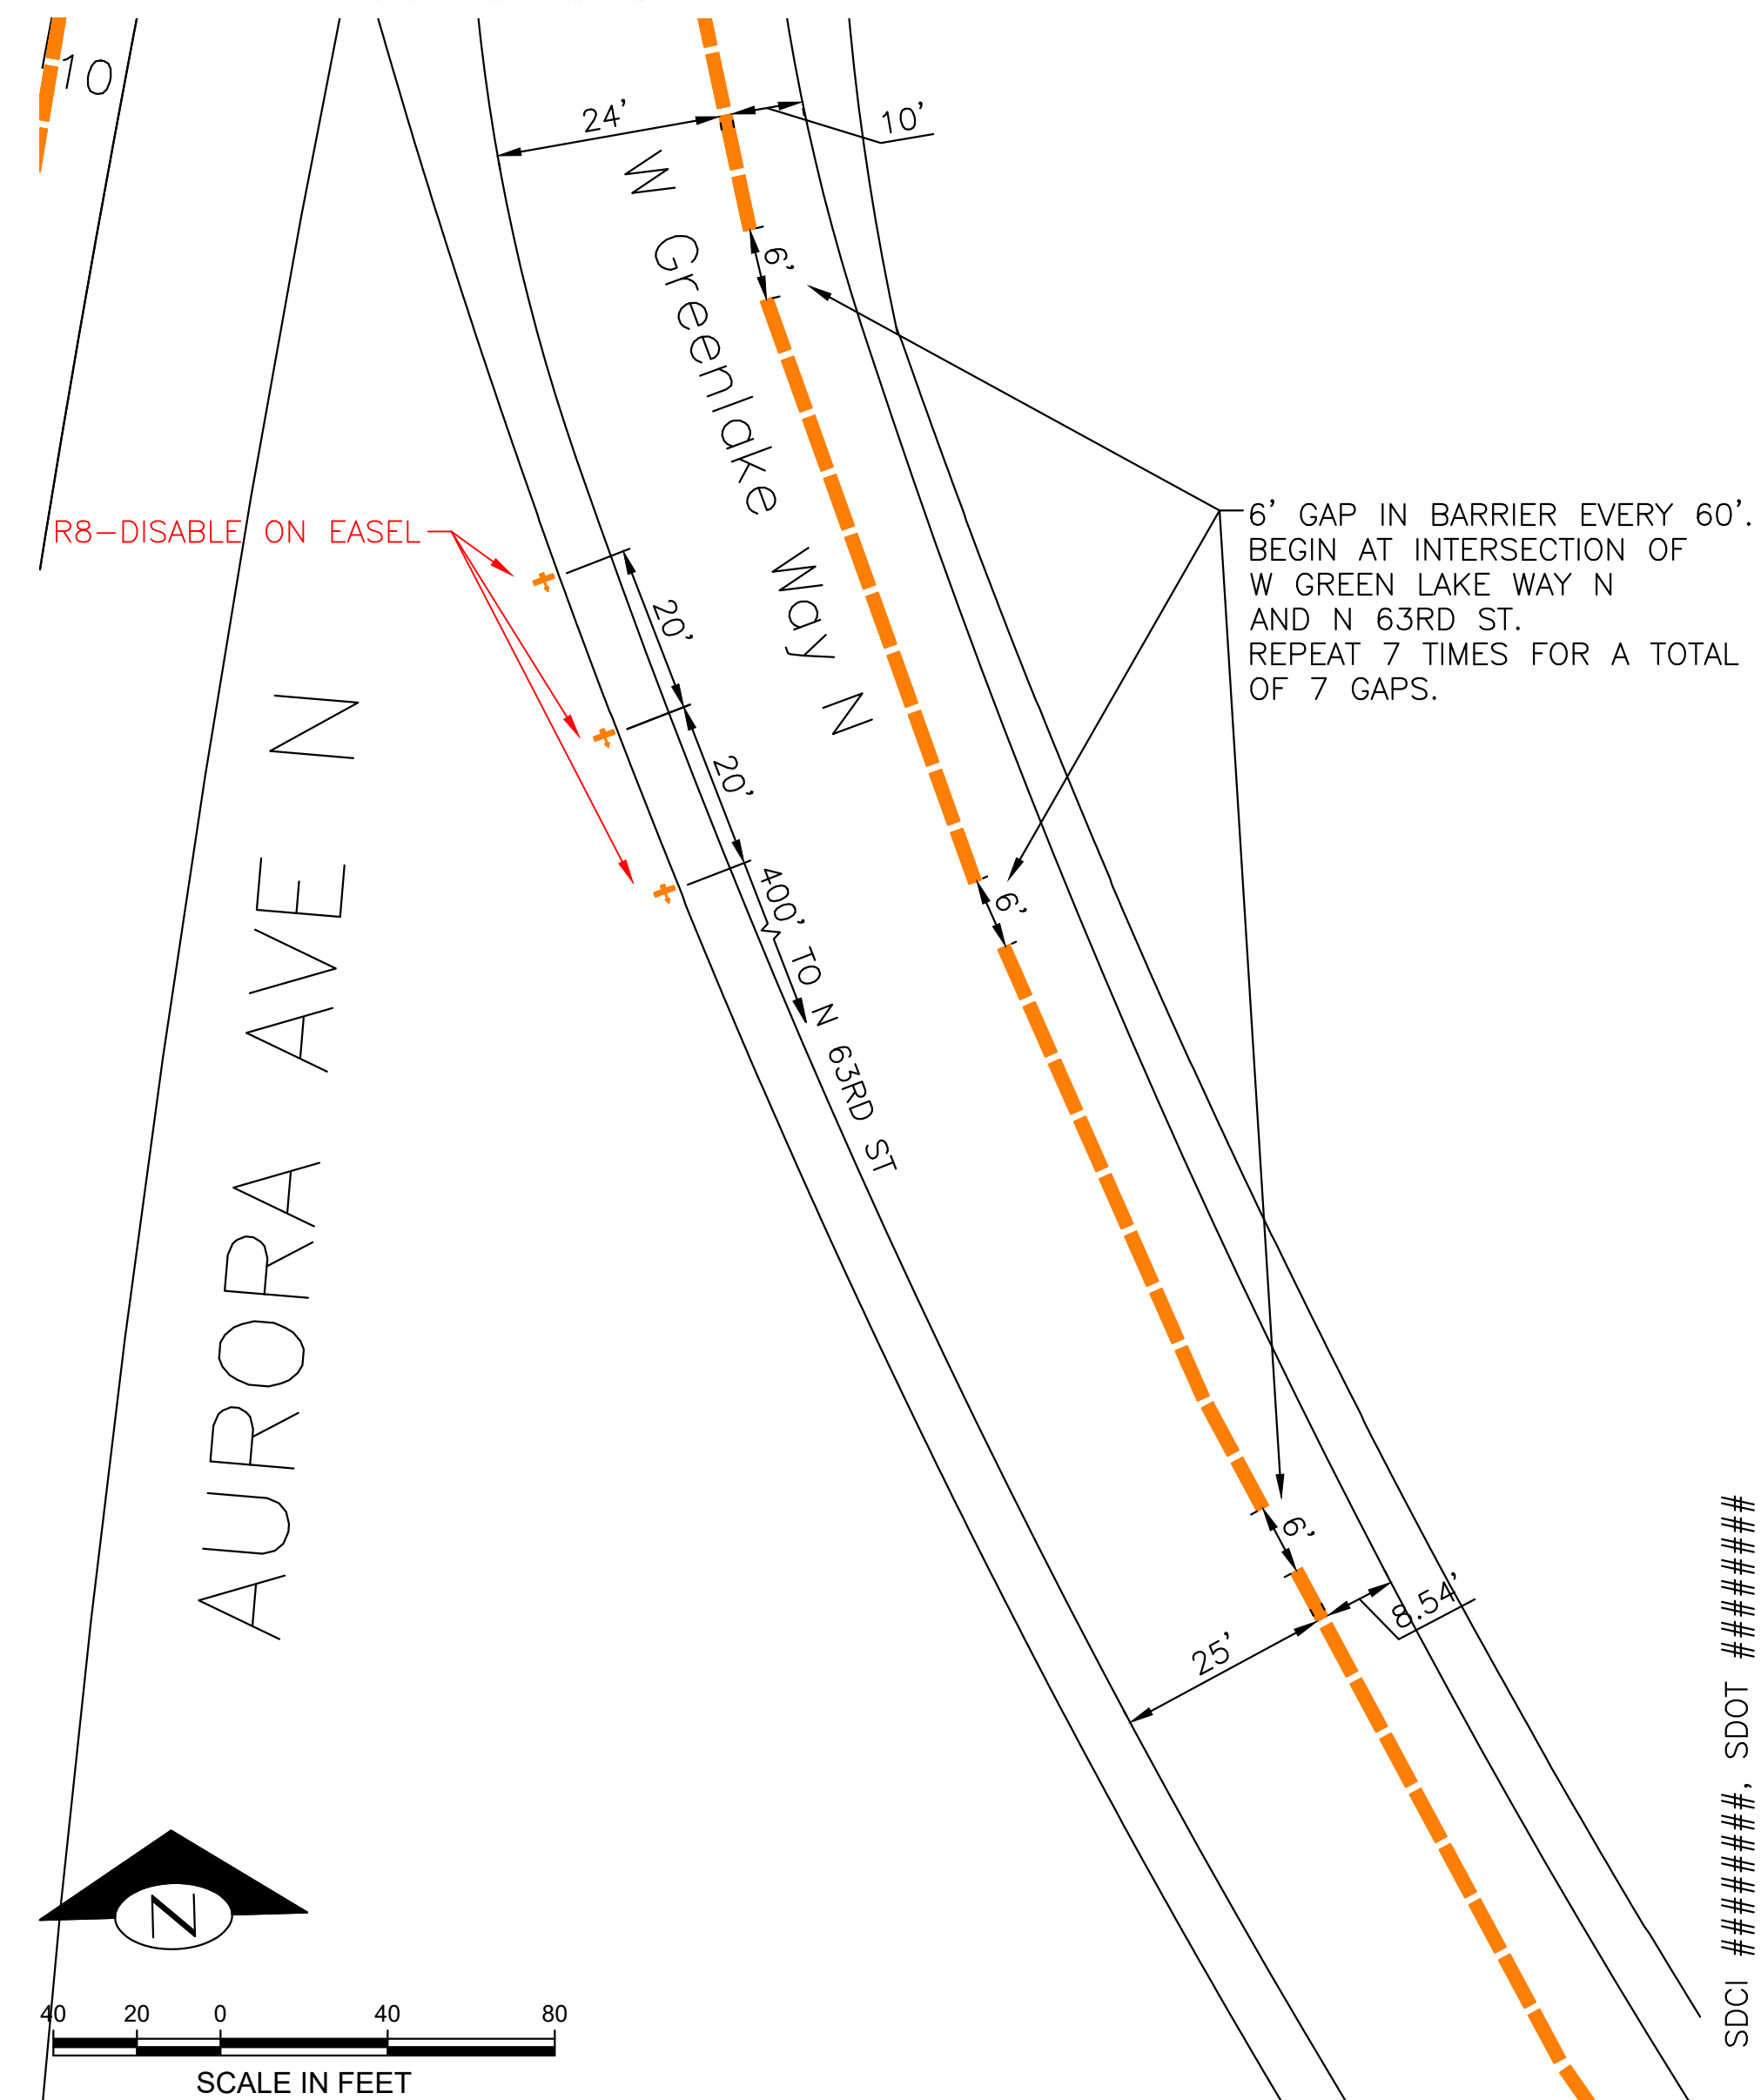

SDCI #####, SDOT #####

SEE LEFT

INTERSECTION OF W GREENLAKE WAY N AND NB AURORA AVE N (ON-RAMP)

NOT FOR CONSTRUCTION

BILLING NUMBER: TRG0039-COVID19
WO NUMBER: ###

APPROVED FOR ADVERTISING
NANCY LOCKE
DEPARTMENT OF FINANCE & ADMINISTRATIVE SERVICES
SEATTLE, WASHINGTON 20

BY:
CITY PURCHASING & CONTRACTING SERVICES DIRECTOR

INITIALS AND DATE

DESIGNED JWM 08/06/2020
CHECKED

DRAWN JWM 08/06/2020
CHECKED


ALL WORK SHALL BE DONE IN ACCORDANCE WITH THE CITY OF SEATTLE STANDARD PLANS AND SPECIFICATIONS AND OTHER DOCUMENTS CALLED FOR IN SECTION 0-02.3 OF THE PROJECT MANUAL.

INITIALS AND DATE

REVIEWED:	
DES.	CONST.
SDOT	PROJ. MGR

RECEIVED
REVISED AS BUILT

THE CITY OF SEATTLE STANDARD PLANS AND
FOR IN SECTION 0-02.3 OF THE PROJECT MANUAL.

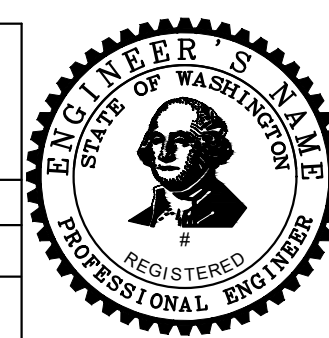

Seattle
Department of
Transportation


ORDINANCE NO.
FUND:
SCALE: AS NOTED

SHS, GREENLAKE NB
AURORA AVE N LANE[
CLOSURE

R1-1	JOB	PC
		CO
	VPI #	
		TCP03
SHEET		4 OF 8

SDCI #####, SDOT #####

VAULT SERIAL NO.	DATE	MARK	NATURE	MADE	CHK'D	REV'D
REVISIONS						

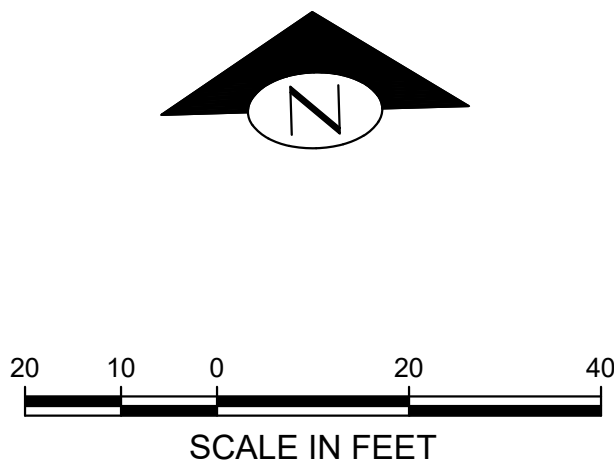

7' PARKING LANE

INSTALL
REMOVE
MAINTAIN
RELOCATE

SDOT-PROJECT DEVELOPMENT CONCURRENCE PRIOR TO CONSTRUCTION		
ROUTING	DATE	INITIAL

- 28" CONE



INTERSECTION OF W GREENLAKE DR N AND NB AURORA AVE N (GAS STATION)

BY:
CITY PURCHASING & CONTRACTING SERVICES DIRECTOR


INITIALS AND DATE		INITIALS AND DATE	
DESIGNED	JWM 08/06/2020	REVIEWED:	
CHECKED		DES.	CONST.
		SDOT	PROJ. MGR.
DRAWN	JWM 08/06/2020	RECEIVED	
CHECKED		REVISED AS BUILT	
ALL WORK SHALL BE DONE IN ACCORDANCE WITH THE CITY OF SEATTLE STANDARD PLANS AND SPECIFICATIONS AND OTHER DOCUMENTS CALLED FOR IN SECTION 0-02.3 OF THE PROJECT MANUAL.			



JOB	PC CO
VPI #	
TCP04	
SHEET 5 OF 8	

SDCI #####, SDOT #####

\\ad.seattle.gov\dept\DOT2\Bata\POD\POD Design\2020 Work Plan\Locations\Green Lake\6 - CAD Files\2020\806_SHS_GREENLAKE_NB_AURORA_WAY_N_LANE_CLOSURE_DRAFT 12.dwg
Aug-12-20 9:33am

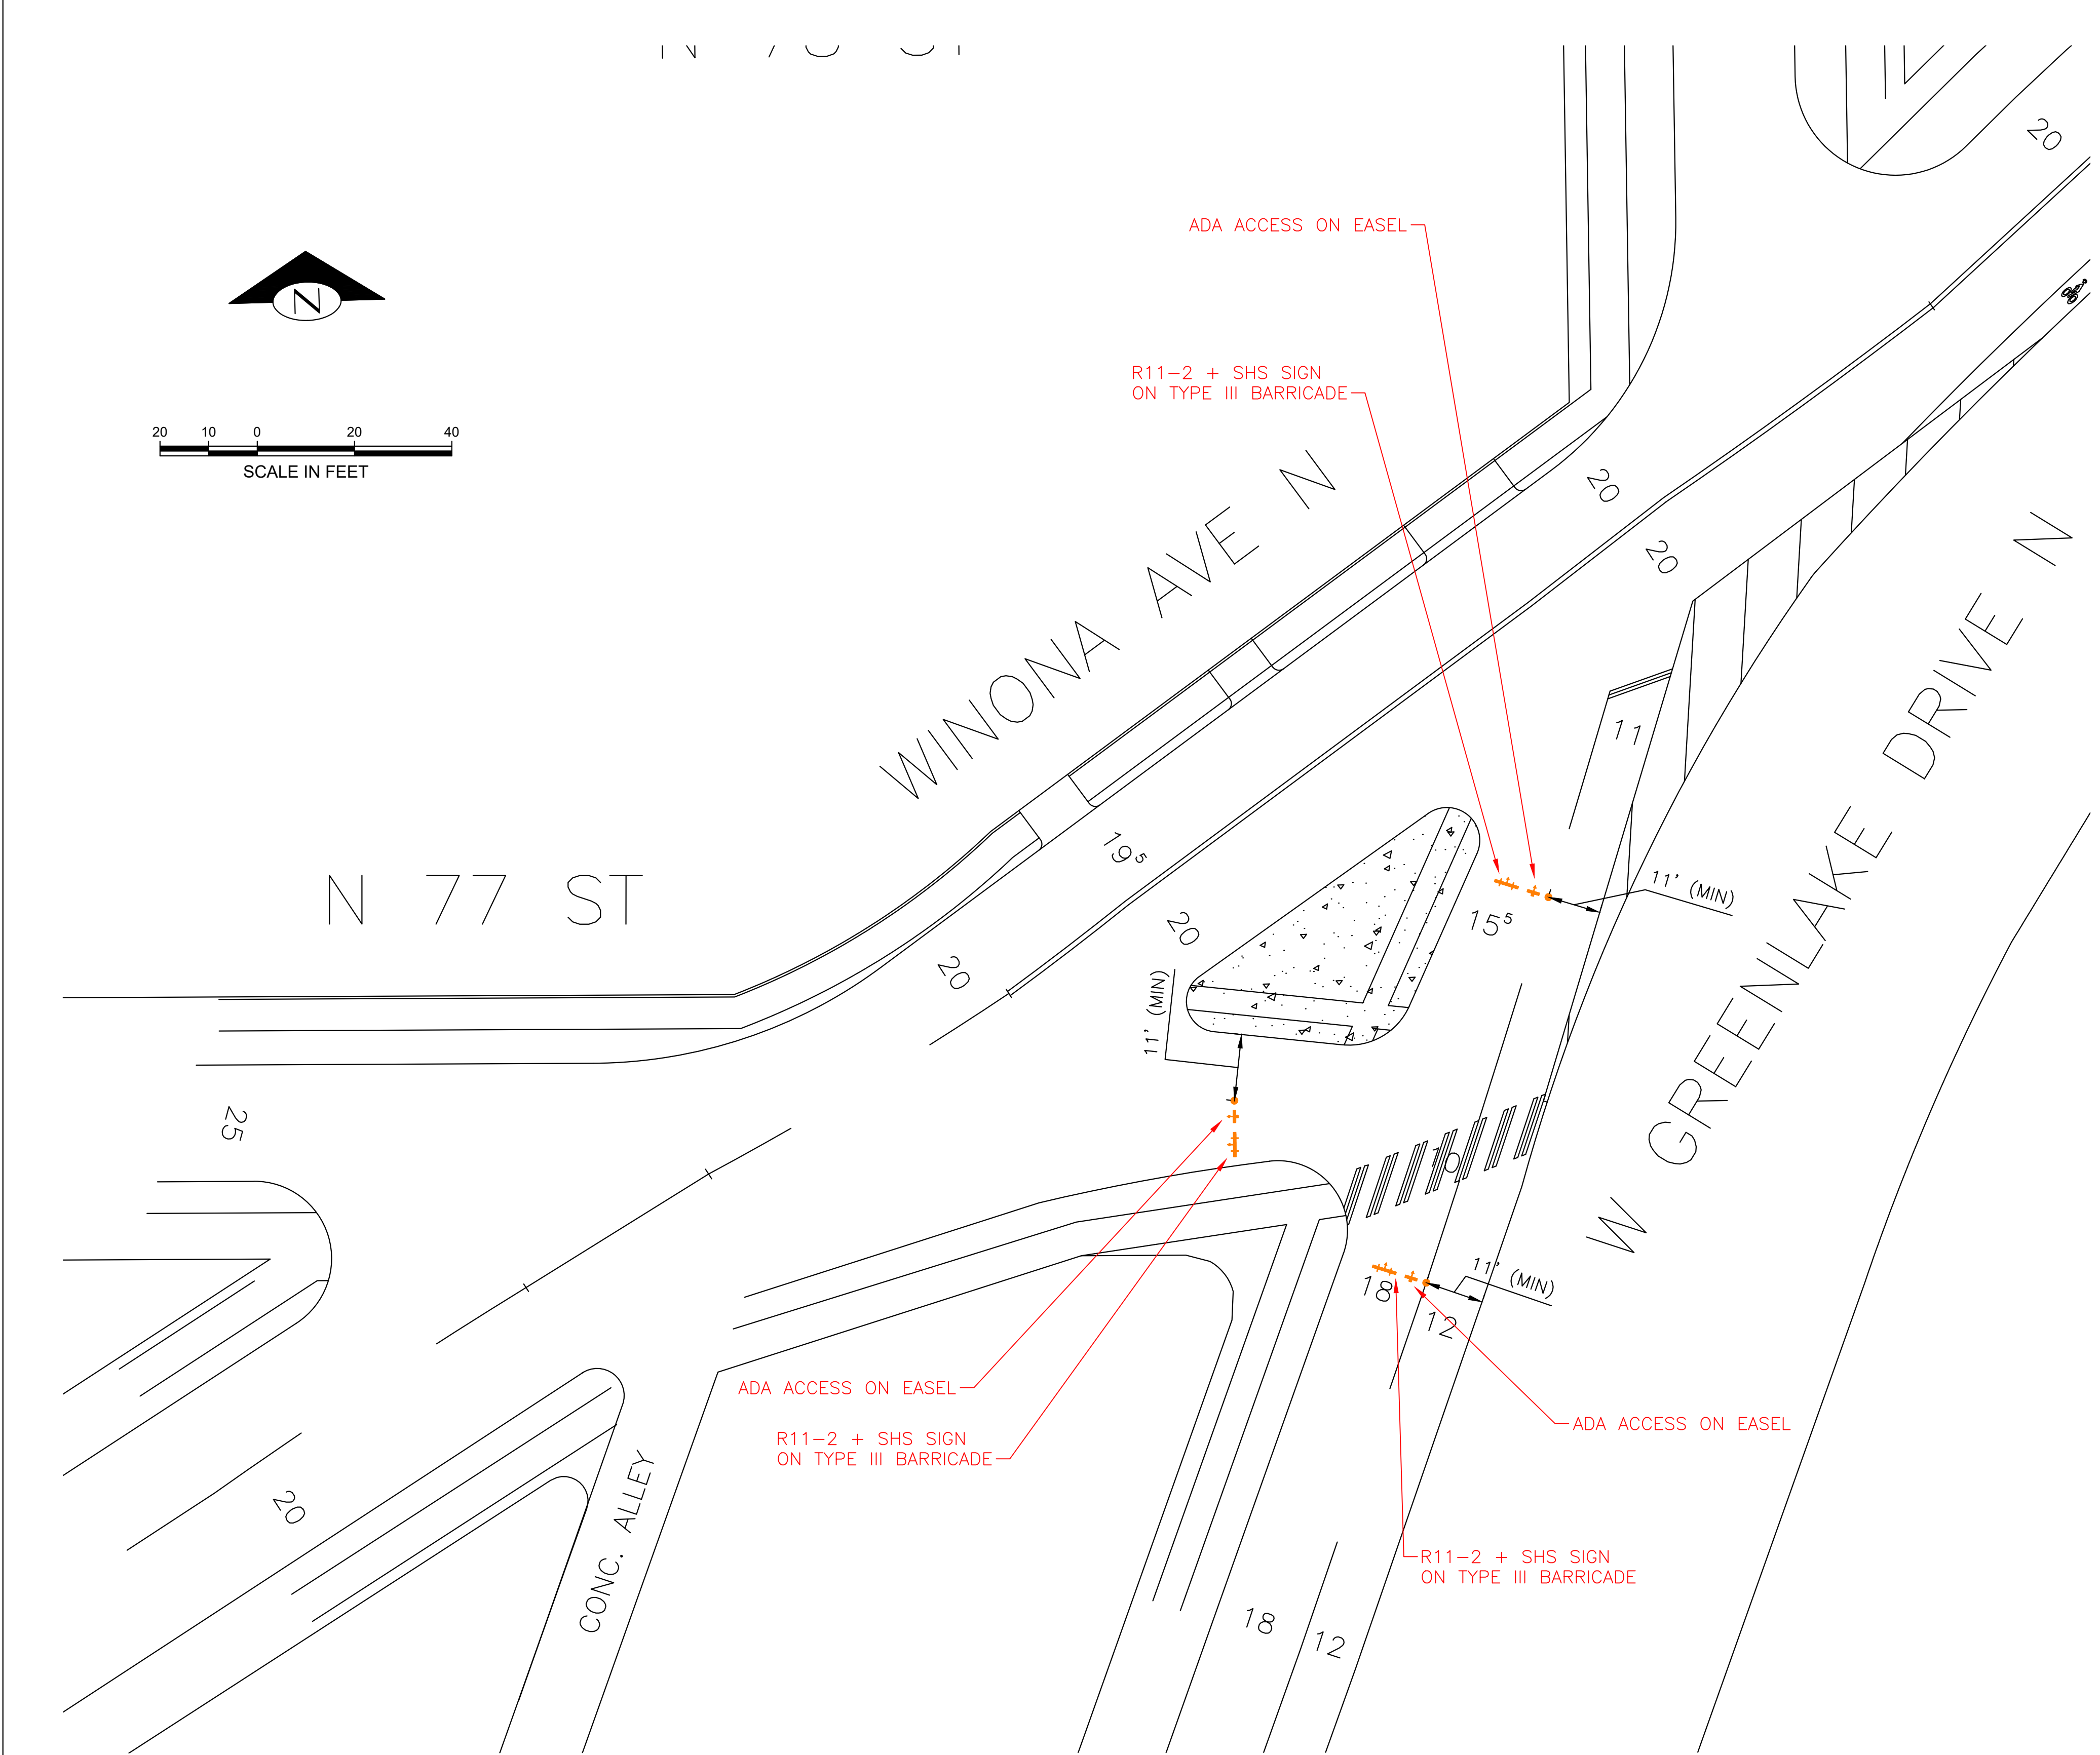

- INSTALL
- REMOVE
- MAINTAIN
- RELOCATE

SDOT-PROJECT DEVELOPMENT CONCURRENCE PRIOR TO CONSTRUCTION		
ROUTING	DATE	INITIAL

SIGN LEGEND

- R1-1 STOP SIGN
- R11-2 STREET CLOSED
- R2-30 SPEED LIMIT 30 MPH
- R3-2 LEFT TURN PROHIBITED
- R3-502L LEFT TURN ONLY
- R8-DISABLE ADA PARKING PERMIT REQUIRED
- W13-30 30 M.P.H. ADVISORY
- W20-3 STREET CLOSED AHEAD
- TS-10 10' 2"x2" QUIK-PUNCH TELESPIR POST

- WATER FILLED BARRIER
- TYPE III BARRICADE (SEE EXAMPLE BELOW)
- SIGN MOUNTED ON EASEL (SEE EXAMPLE BELOW)
- 28" CONE



ADA ACCESS ON EASEL



R11-2 + SHS SIGN ON TYPE III BARRICADE

NOT FOR CONSTRUCTION

BILLING NUMBER: TRG0039-COVID19
WO NUMBER: ###

APPROVED FOR ADVERTISING
NANCY LOCKE
DEPARTMENT OF FINANCE & ADMINISTRATIVE SERVICES
SEATTLE, WASHINGTON 20

BY:
CITY PURCHASING & CONTRACTING SERVICES DIRECTOR

INITIALS AND DATE
DESIGNED JWM 08/06/2020
CHECKED

DRAWN JWM 08/06/2020
CHECKED

ALL WORK SHALL BE DONE IN ACCORDANCE WITH THE CITY OF SEATTLE STANDARD PLANS AND SPECIFICATIONS AND OTHER DOCUMENTS CALLED FOR IN SECTION 0-02.3 OF THE PROJECT MANUAL.

INITIALS AND DATE
REVIEWED: DES. SDOT CONST. PROJ. MGR.

RECEIVED
REVISED AS BUILT

ORDINANCE NO. FUND: SCALE: AS NOTED

Seattle Department of Transportation
PW NO.

INTERSECTION OF W GREENLAKE DR N AND WINONA AVE N

SHS, GREENLAKE NB
AURORA AVE N LANE
CLOSURE

JOB PC CO
VPI #


TCP05

SHEET 6 OF 8

SDCI #####, SDOT #####

\\ad.seattle.gov\dept\DOT2\Bata\POD\POD\Design\2020 Work Plan\Locations\C - Stay Healthy Streets\Design\Green Lake\6 - CAD Files\2020\806_SHS_GREENLAKE_NB_AURORA_WAY_N_LANE_CLOSURE_DRAFT 12.dwg
Aug-12-20 9:33am

VAULT	SERIAL NO.	DATE	MARK	NATURE	REVISIONS	MADE	CHK'D	REV'D

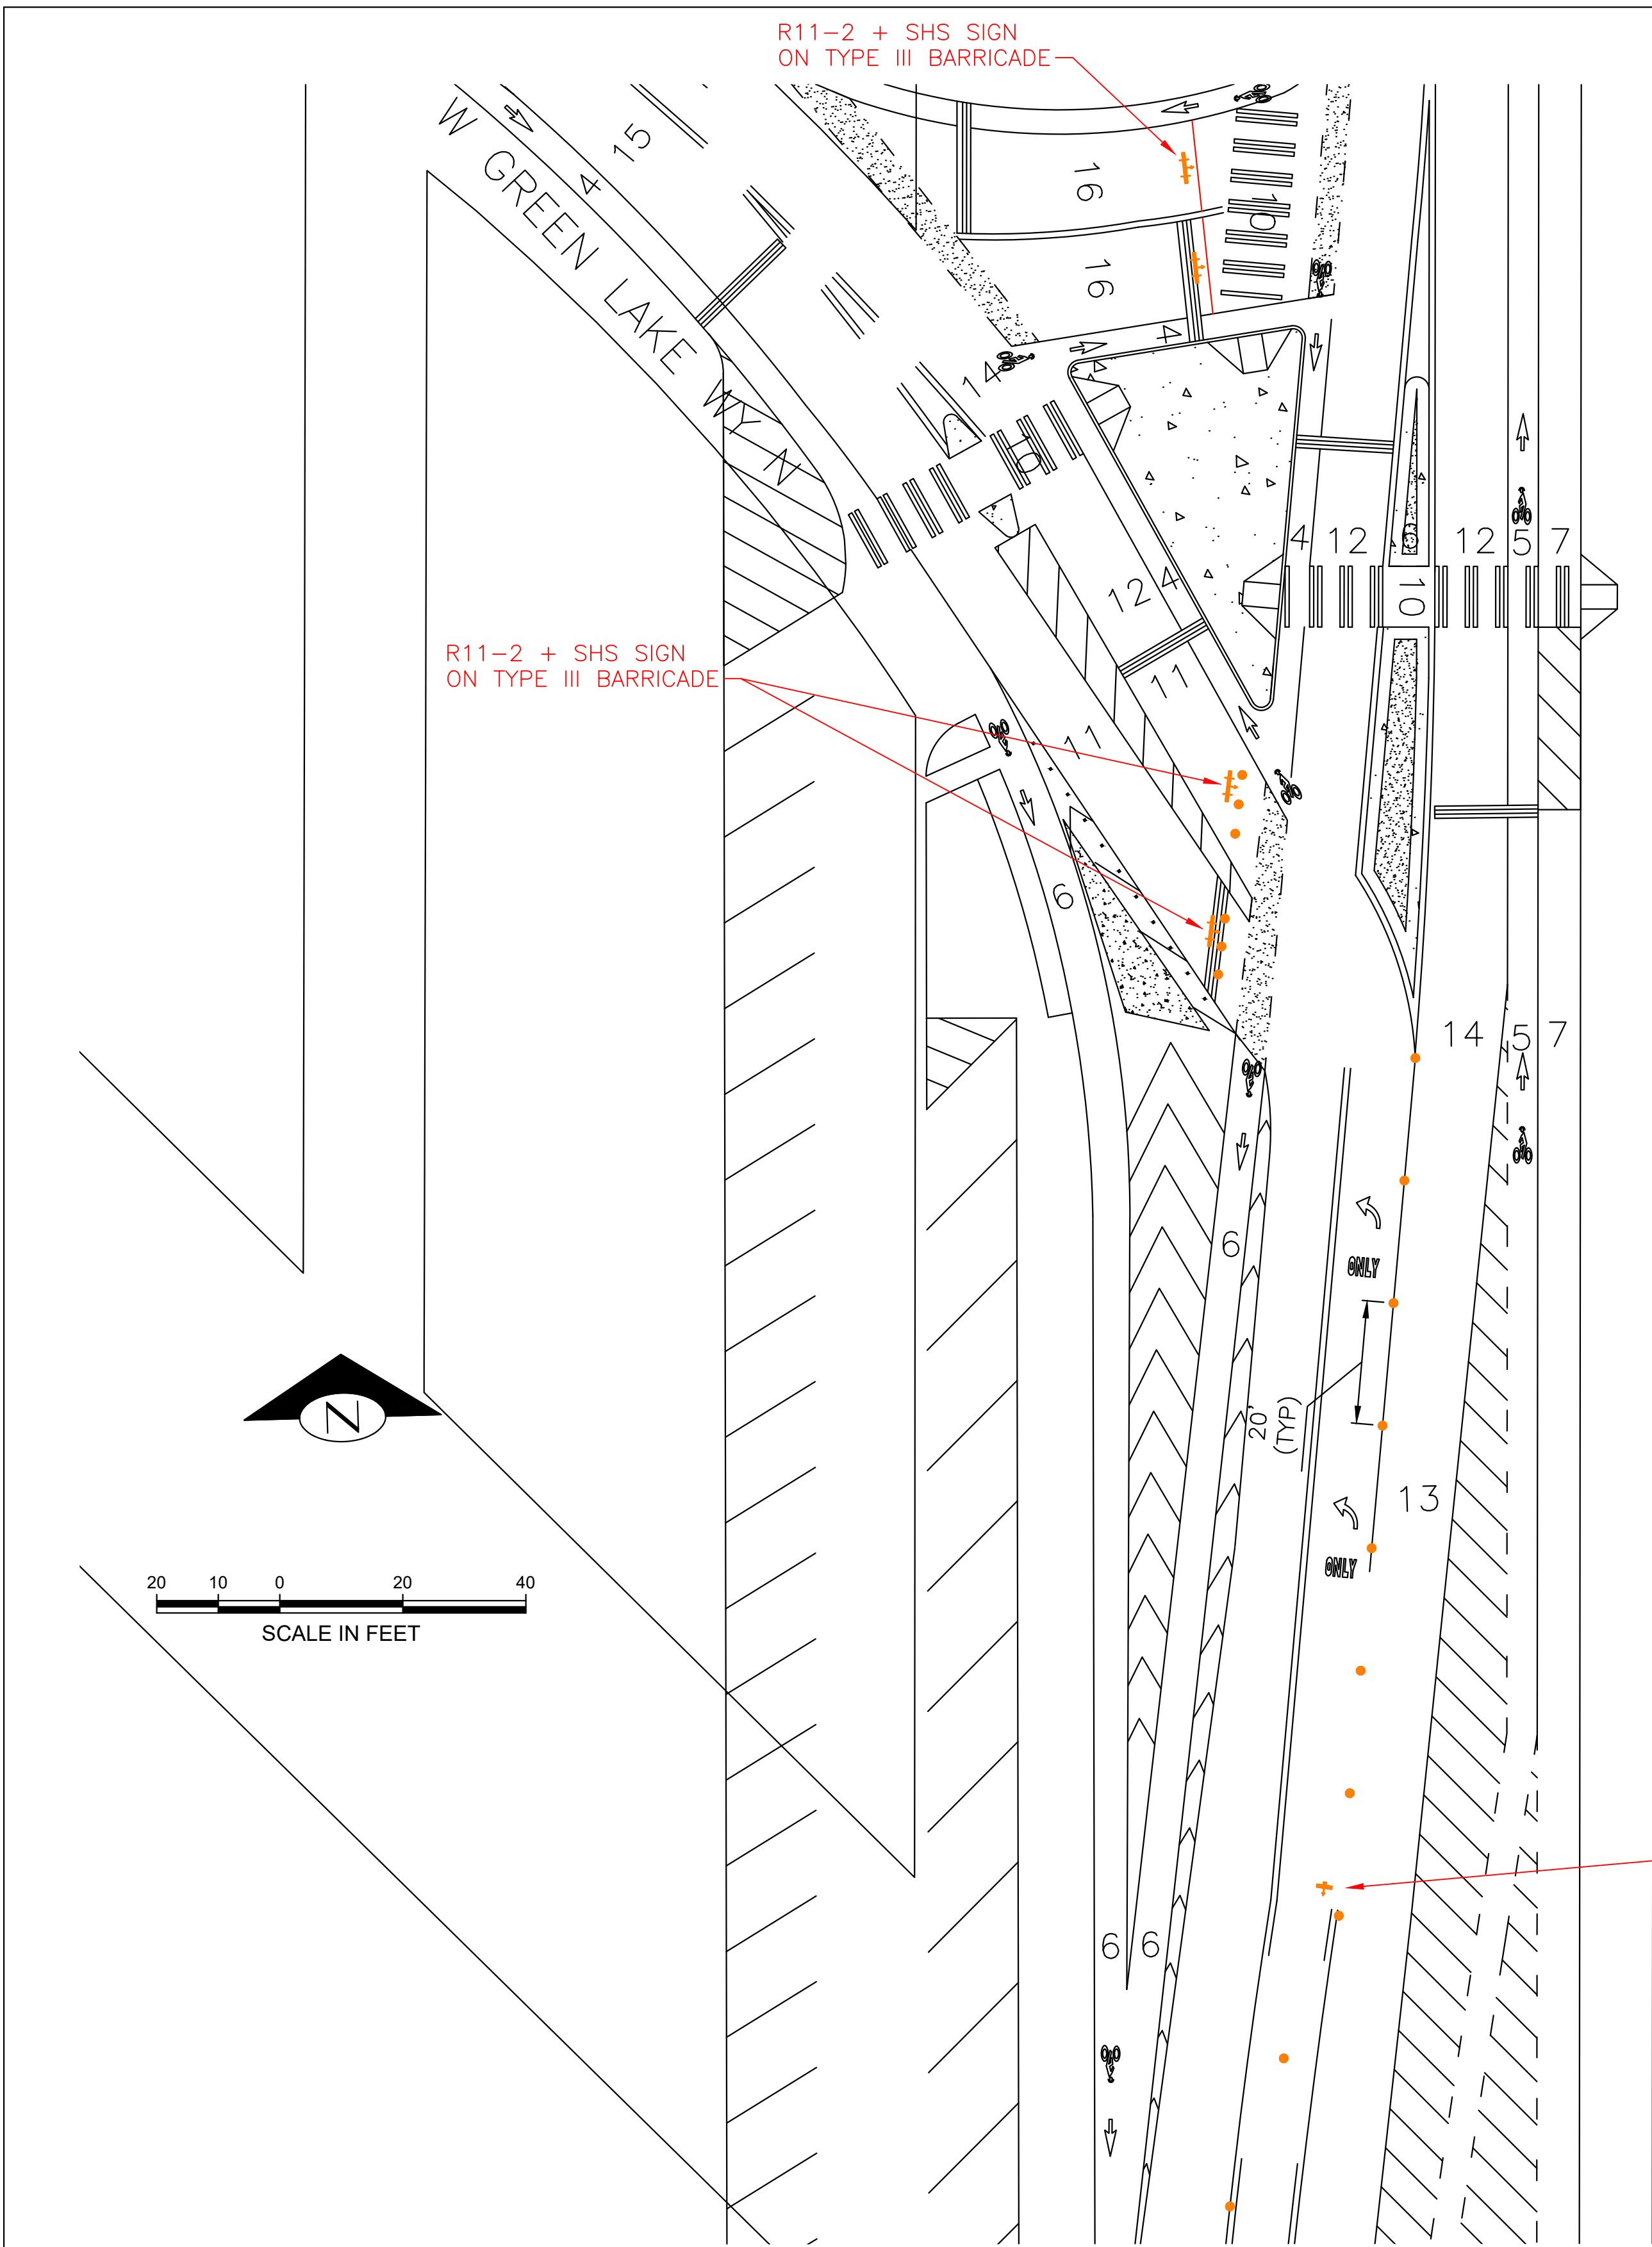

INSTALL

REMOVE

MAINTAIN

RELOCATE

SDOT-PROJECT DEVELOPMENT CONCURRENCE PRIOR TO CONSTRUCTION		
ROUTING	DATE	INITIAL

SIGN LEGEND

R1-1	STOP SIGN
R11-2	STREET CLOSED
R2-30	SPEED LIMIT 30 MPH
R3-2	LEFT TURN PROHIBITED
R3-502L	LEFT TURN ONLY
R8-DISABLE	ADA PARKING PERMIT REQUIRED
W13-30	30 M.P.H. ADVISORY
W20-3	STREET CLOSED AHEAD
TS-10	10' 2"x2" QUIK-PUNCH TELES PAR POST

WATER FILLED BARRIER

TYPE III BARRICADE (SEE EXAMPLE BELOW)

SIGN MOUNTED ON EASEL

28" CONE




SDCI #####, SDOT #####


\\ad.seattle.gov\dept\DOT2\Data\POD\POD Design\2020 Work Plan\Locations\C - Stay Healthy Streets Design\Green Lake\6 - CAD Files\2020\B06_SHS_GREENLAKE_NB_AURORA_WAY_N_LANE_CLOSURE_DRAFT 12.dwg
Aug-12-20 9:33am

VAULT	SERIAL NO.	DATE	MARK	NATURE	REVISIONS	MADE	CHK'D	REV'D


INTERSECTION OF
STONE AVE N AND KEEN WAY N

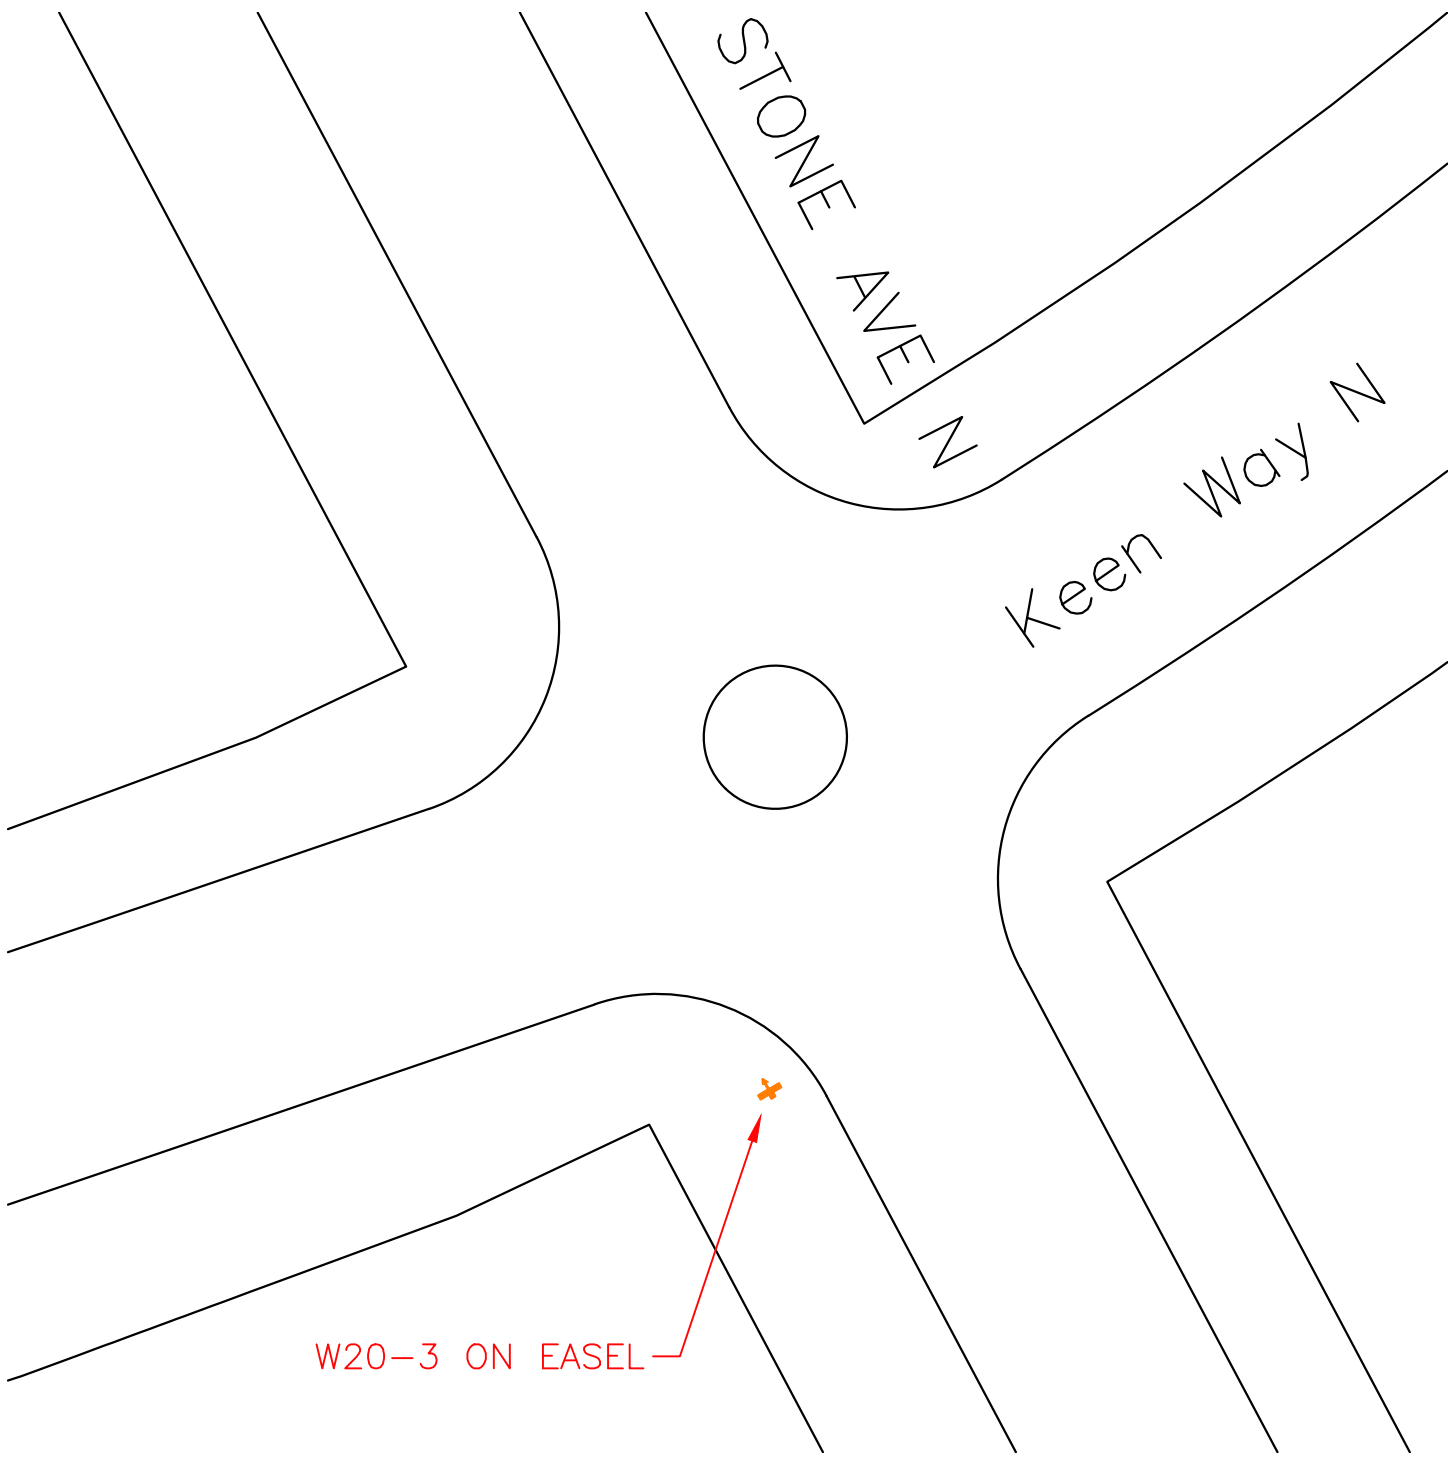


INTERSECTION OF N 76TH ST AND KEEN WAY N

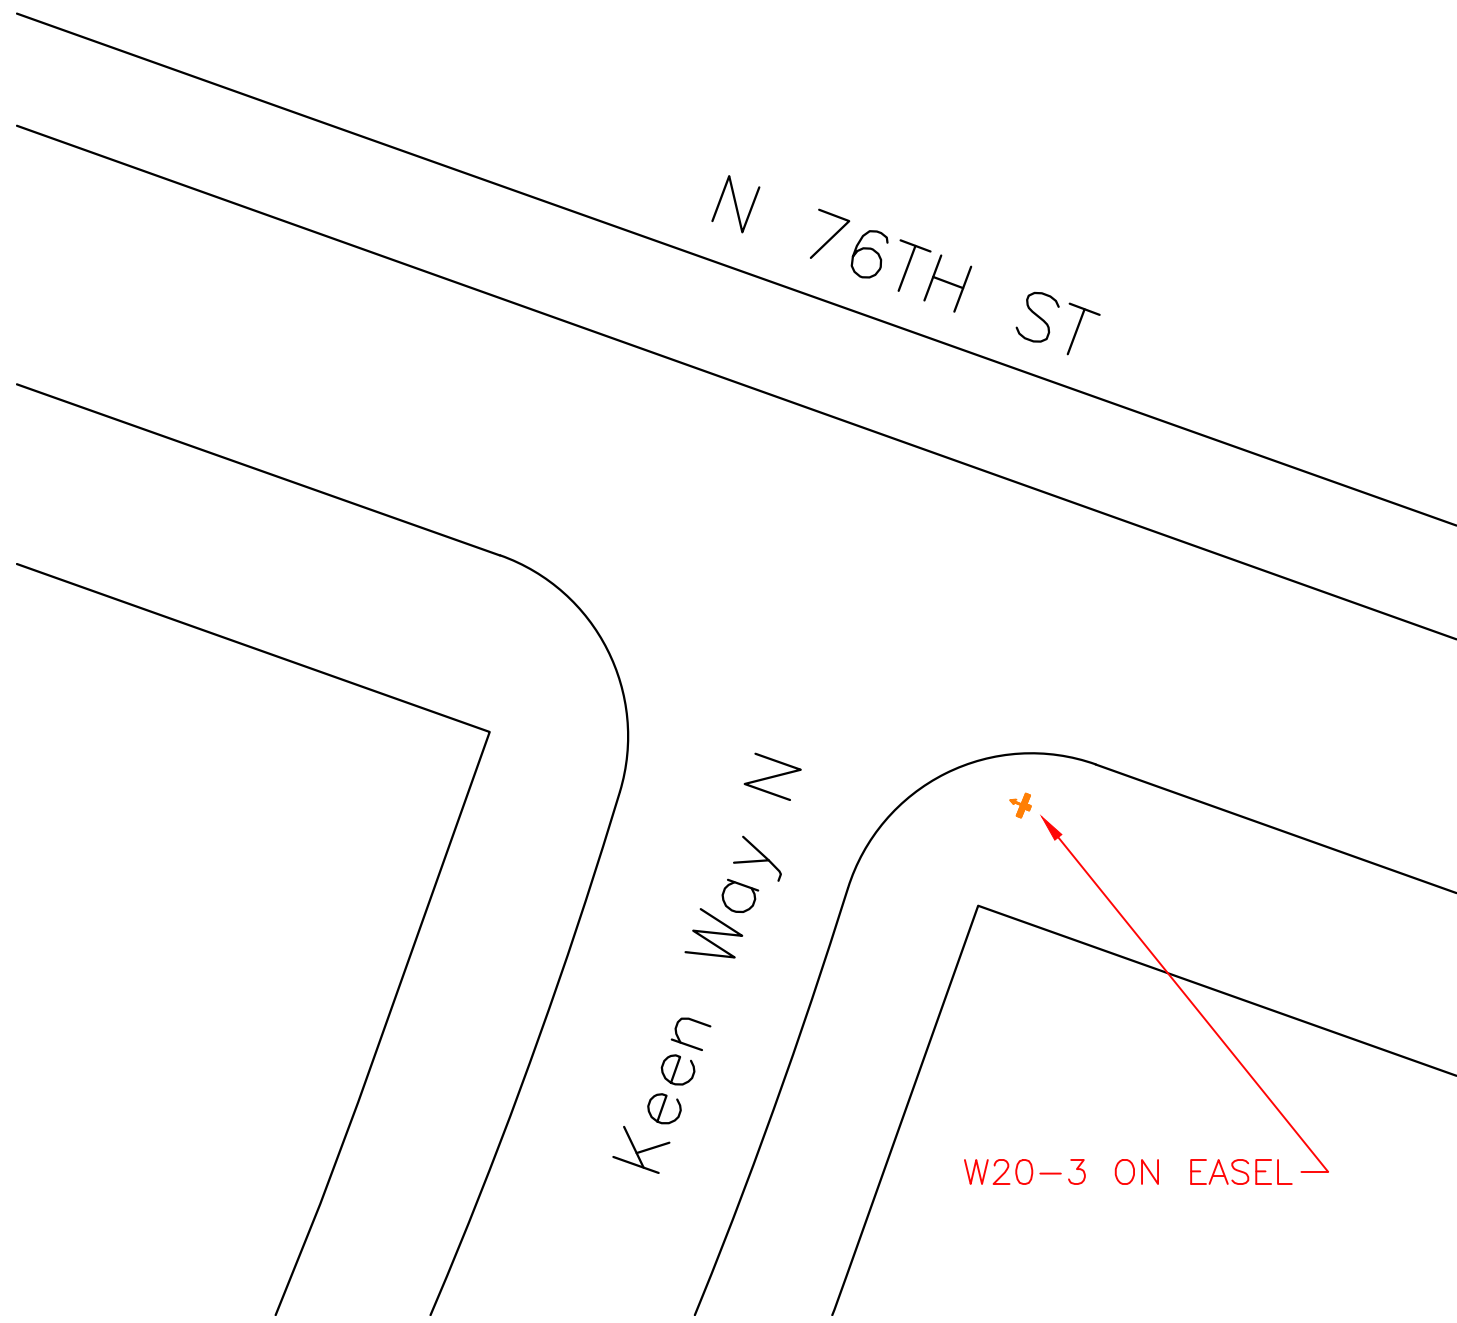


W GREEN LAKE DR N BETWEEN
GREEN LAKE DR N AND ASHWORTH AVE N

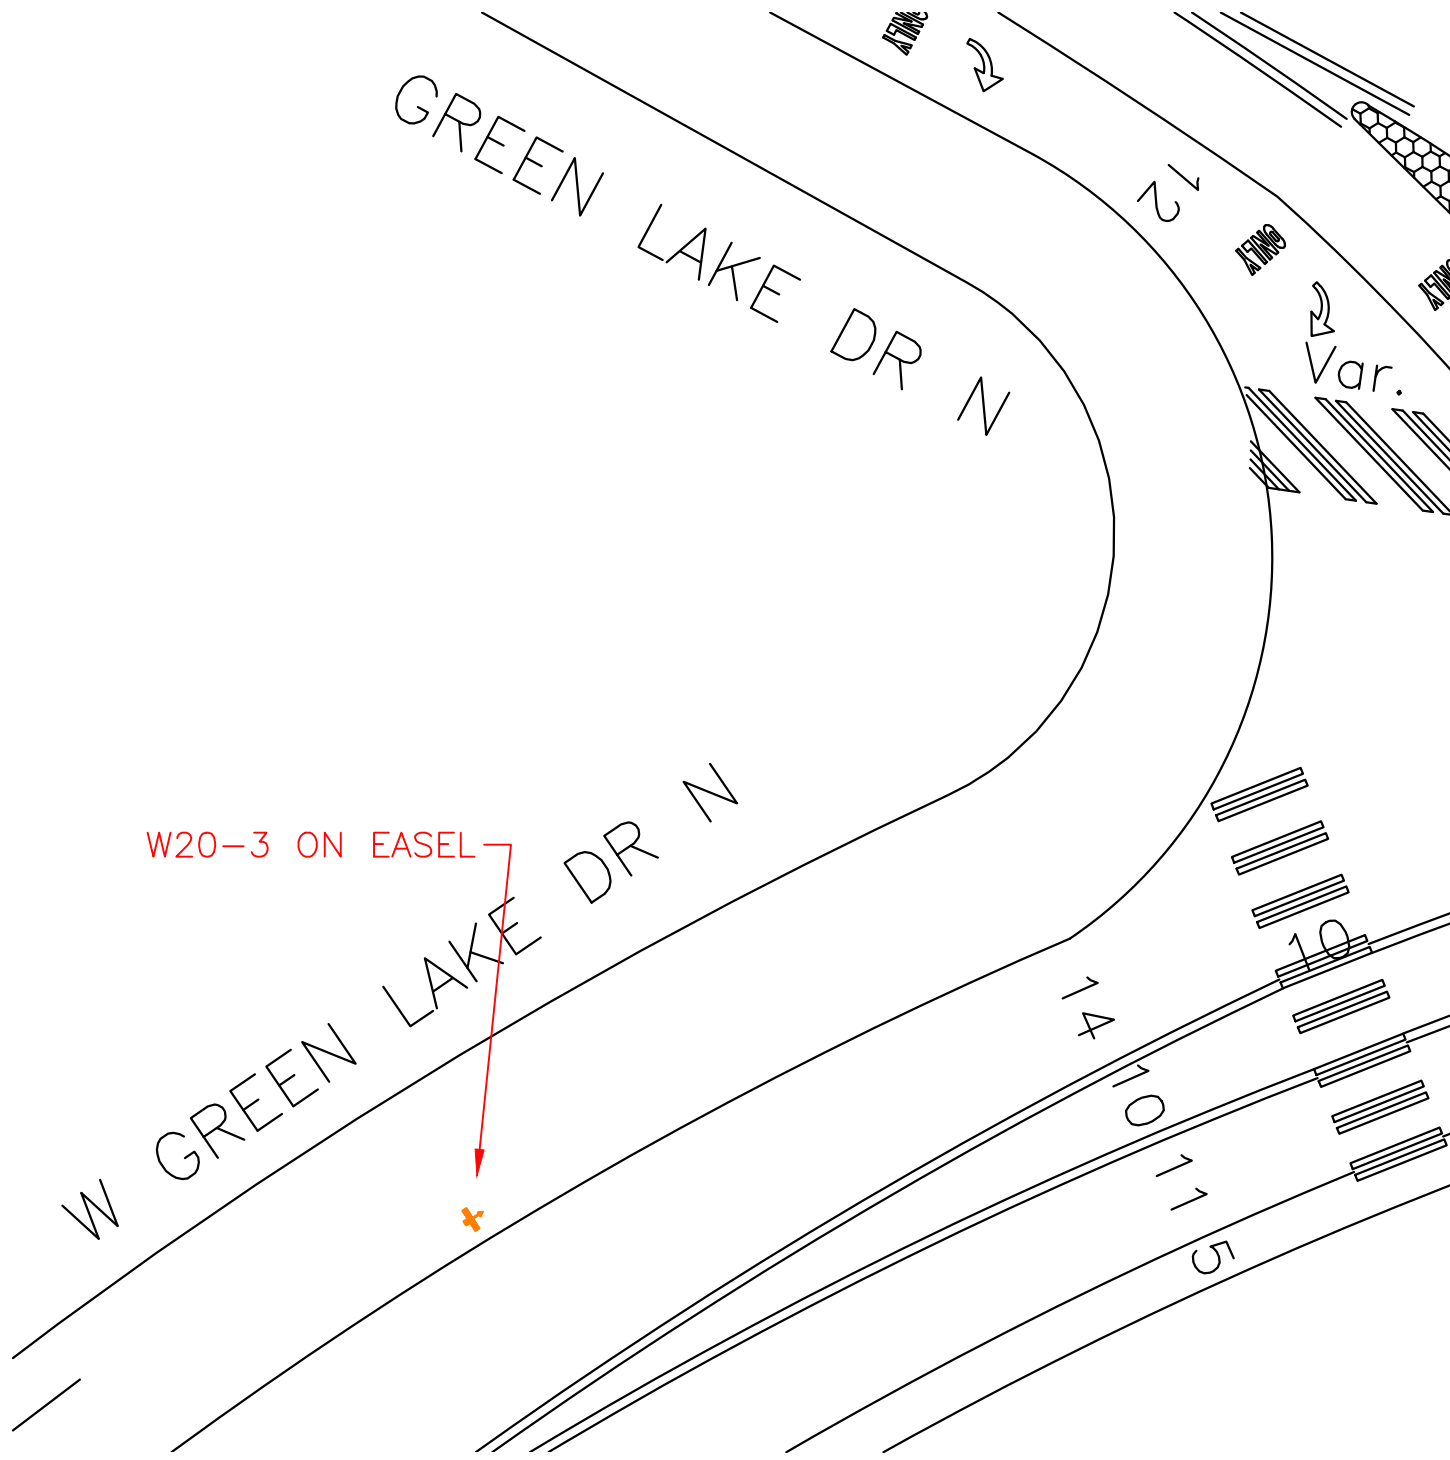

INTERSECTION OF
STONE AVE N AND WEST GREEN LAKE DR N

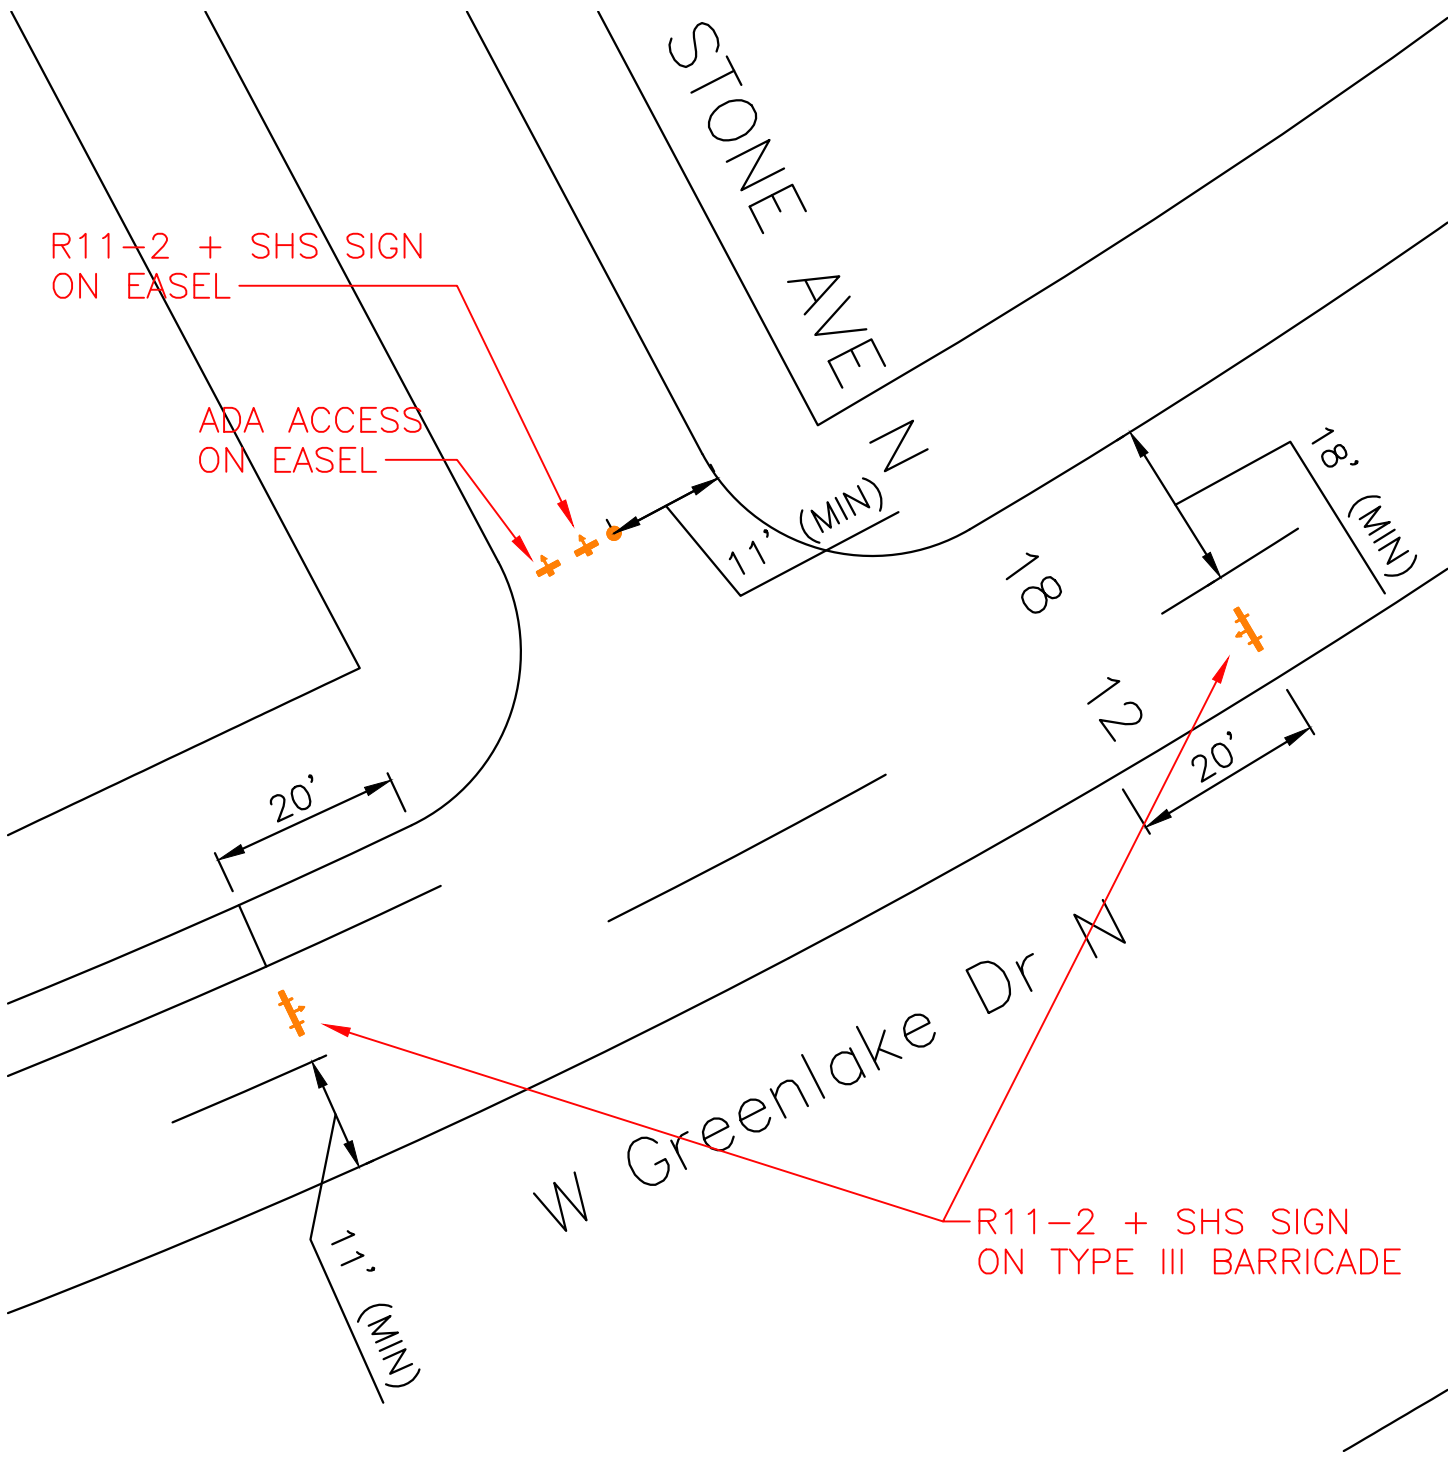

INTERSECTION OF
N 76TH ST AND WEST GREEN LAKE DR N

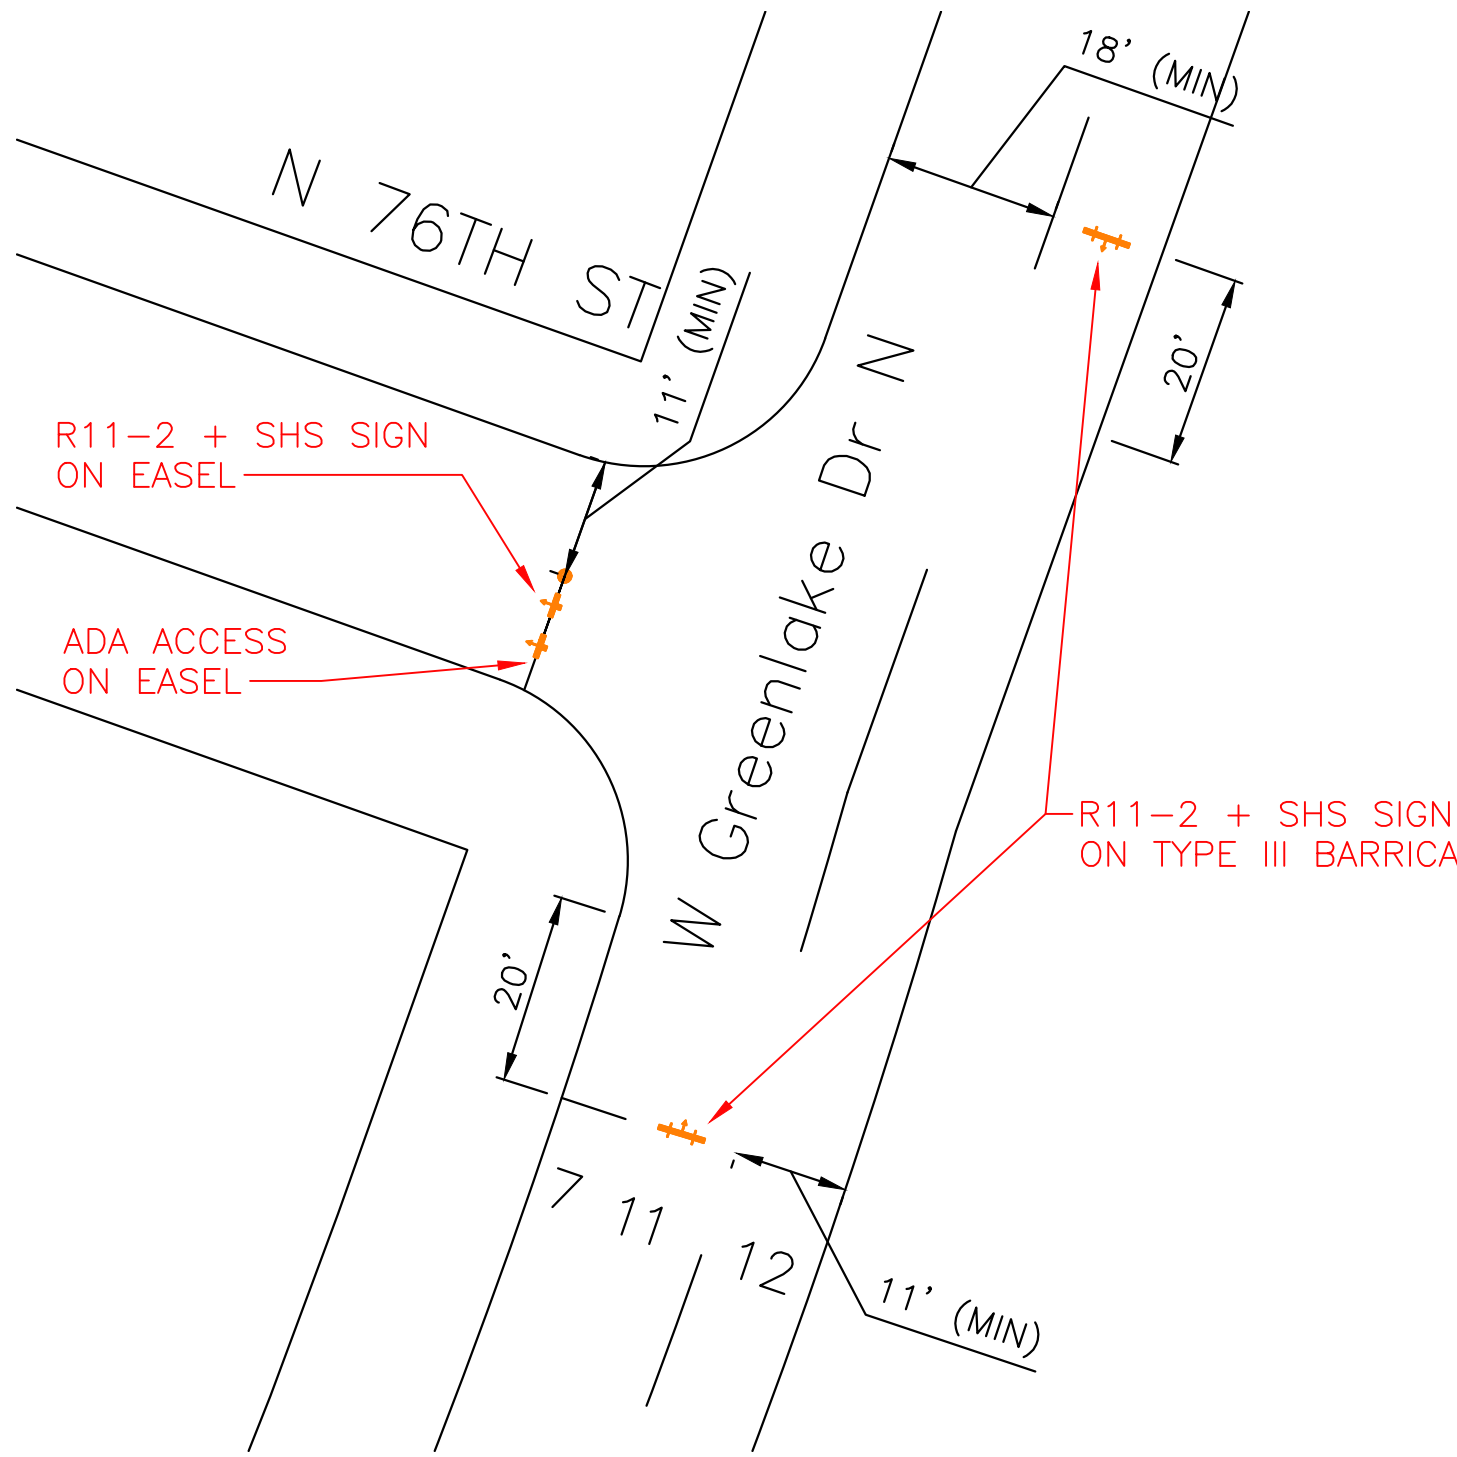



- INSTALL
- REMOVE
- MAINTAIN
- RELOCATE

SDOT-PROJECT DEVELOPMENT CONCURRENCE PRIOR TO CONSTRUCTION		
ROUTING	DATE	INITIAL

SIGN LEGEND

- | | |
|------------|-------------------------------------|
| R1-1 | STOP SIGN |
| R11-2 | STREET CLOSED |
| R2-30 | SPEED LIMIT 30 MPH |
| R3-2 | LEFT TURN PROHIBITED |
| R3-502L | LEFT TURN ONLY |
| R8-DISABLE | ADA PARKING PERMIT REQUIRED |
| W13-30 | 30 M.P.H. ADVISORY |
| W20-3 | STREET CLOSED AHEAD |
| TS-10 | 10' 2"x2" QUIK-PUNCH TELESPEAR POST |

- WATER FILLED BARRIER
- TYPE III BARRICADE (SEE EXAMPLE BELOW)
- SIGN MOUNTED ON EASEL
- 28" CONE

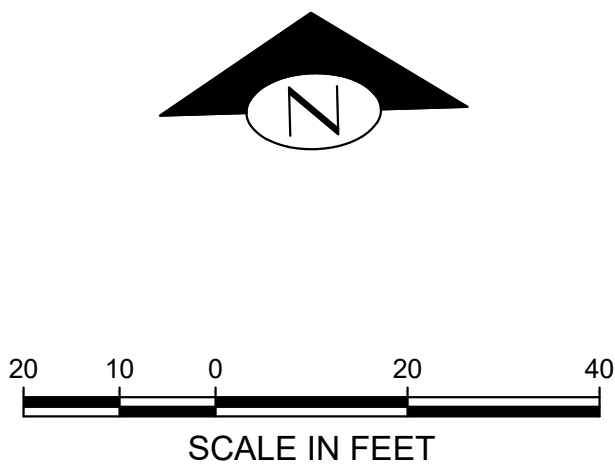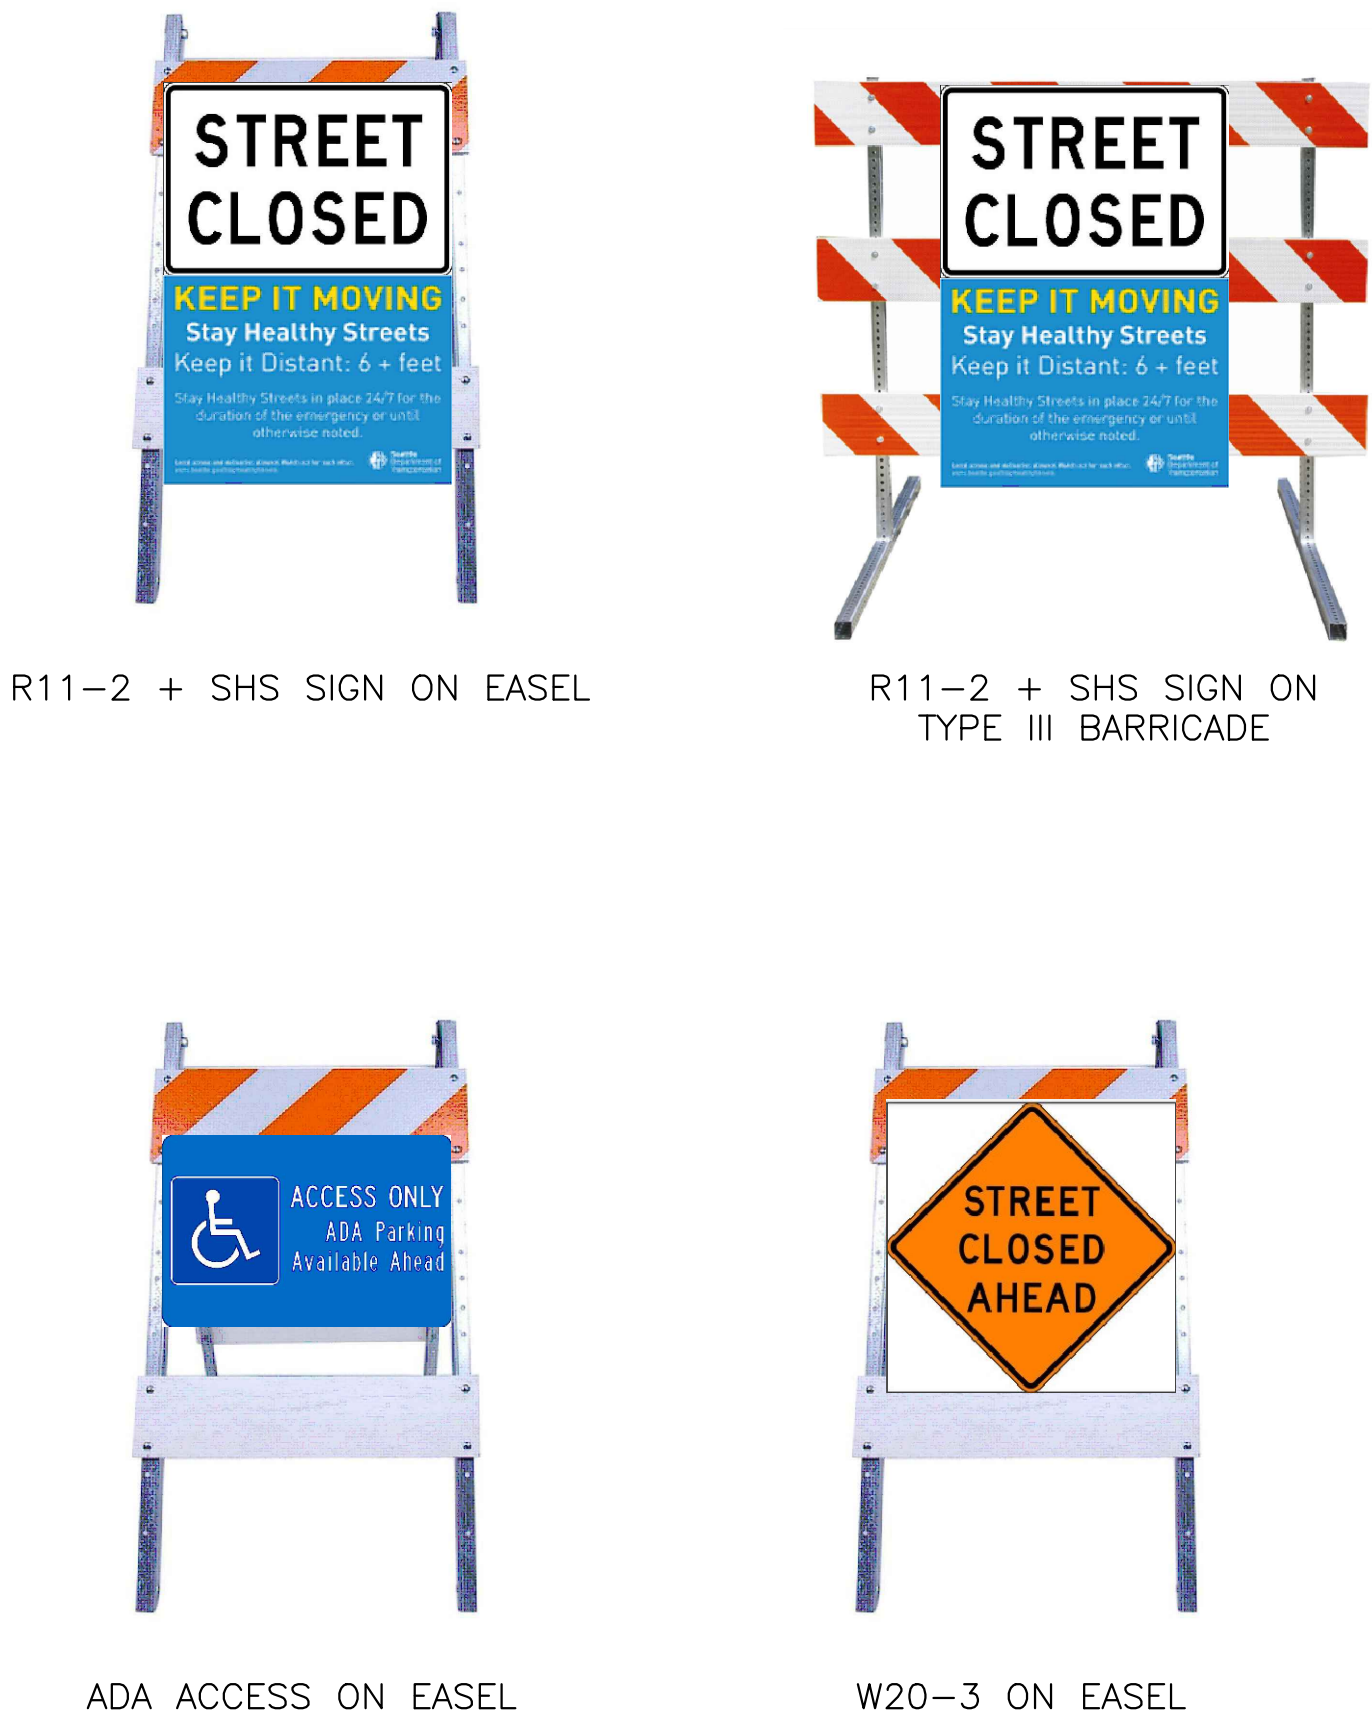

NOT FOR CONSTRUCTION

VARIOUS INTERSECTIONS ALONG ROUTE

BILLING NUMBER: TRG0039-COVID19
WO NUMBER: ###

APPROVED FOR ADVERTISING
NANCY LOCKE
DEPARTMENT OF FINANCE & ADMINISTRATIVE SERVICES
SEATTLE, WASHINGTON 20

BY: CITY PURCHASING & CONTRACTING SERVICES DIRECTOR

INITIALS AND DATE		INITIALS AND DATE	
DESIGNED	JWM 08/06/2020	REVIEWED	DES. SDOT
CHECKED		CONST.	PROJ. MGR.
DRAWN	JWM 08/06/2020	RECEIVED	
CHECKED		REVISED AS BUILT	
ALL WORK SHALL BE DONE IN ACCORDANCE WITH THE CITY OF SEATTLE STANDARD PLANS AND SPECIFICATIONS AND OTHER DOCUMENTS CALLED FOR IN SECTION 0-02.3 OF THE PROJECT MANUAL.			



Seattle Department of Transportation
ORDINANCE NO. PW NO.
FUND: SCALE: AS NOTED

SHS, GREENLAKE NB
AURORA AVE N LANE
CLOSURE

JOB	PC
CO	
VPI #	
TCP07	
SHEET	7 OF 7

SDCI #####, SDOT #####