


BEACON HILL BIKE ROUTE PROJECT

Early Planning and Design Plan Set 15th Ave S: Alternative 2 - Two-Way Protected Bike Lanes

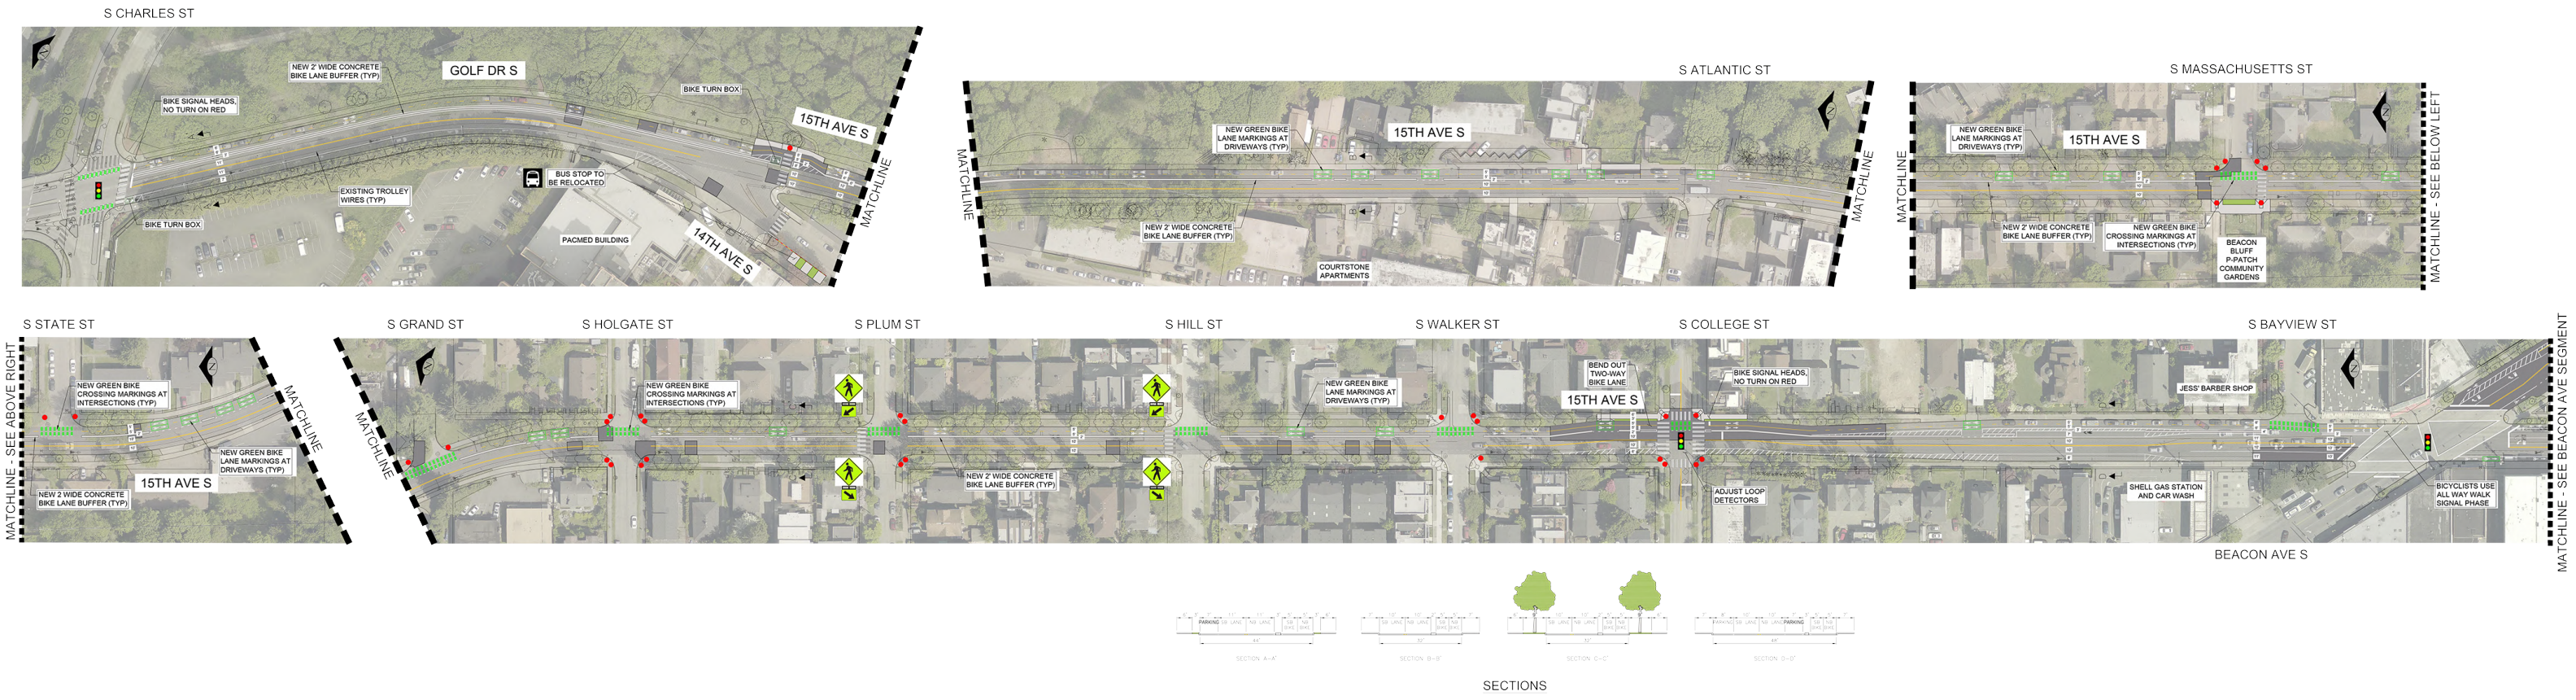

THIS IS A PRELIMINARY CONCEPT. FIELD VERIFICATION, SITE CONDITION ASSESSMENTS, ENGINEERING ANALYSIS AND DESIGN ARE NECESSARY PRIOR TO IMPLEMENTING ANY OF THE RECOMMENDATIONS CONTAINED HEREIN.

BEACON HILL BIKE ROUTE - 15TH AVE SEGMENT
ALTERNATIVE 2 - TWO-WAY BIKE LANE

10% DESIGN

TOOLE
DESIGN


720 THIRD AVENUE,
SUITE 2020
SEATTLE, WA 98104
206.297.1601

SEPTEMBER 16, 2022

PRELIMINARY CONCEPT - NOT FOR CONSTRUCTION

LEGEND

- PAVEMENT (REPLACED)
- PAVEMENT (EXISTING)
- PAVEMENT (SPOT REPAIR)
- CONCRETE (NEW)
- LANDSCAPE (NEW)
- NEW CURB RAMP
- OVERHEAD TROLLEY WIRES (EXISTING LOCATION)
- EXISTING RECTANGULAR RAPID FLASHING BEACON
- EXISTING SIGNAL OR HALF SIGNAL
- BUS STOP

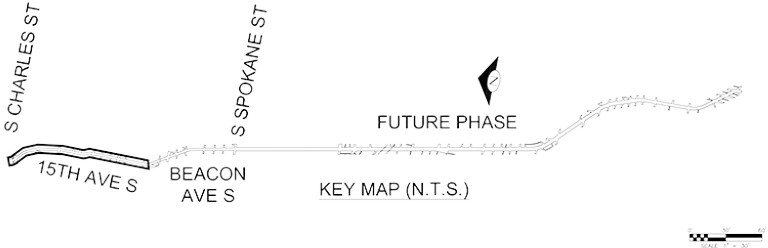

PROJECT INFORMATION & CONTACT

Lisa Harrison, Communications & Public Engagement Lead
www.seattle.gov/transportation/beaconhillbike
BeaconHillBike@seattle.gov
206-900-8728

